



1 1.8 2 2.2 2.8 3 3.2 4 4.2 4.8 5 6 6.2 6.8 7 7.2 7.8 8.9 9 9.1 10 10.5

A
B
C
D
E
F
G
G.2
G.3
G.7
G.8
G.9
H
I
J
K

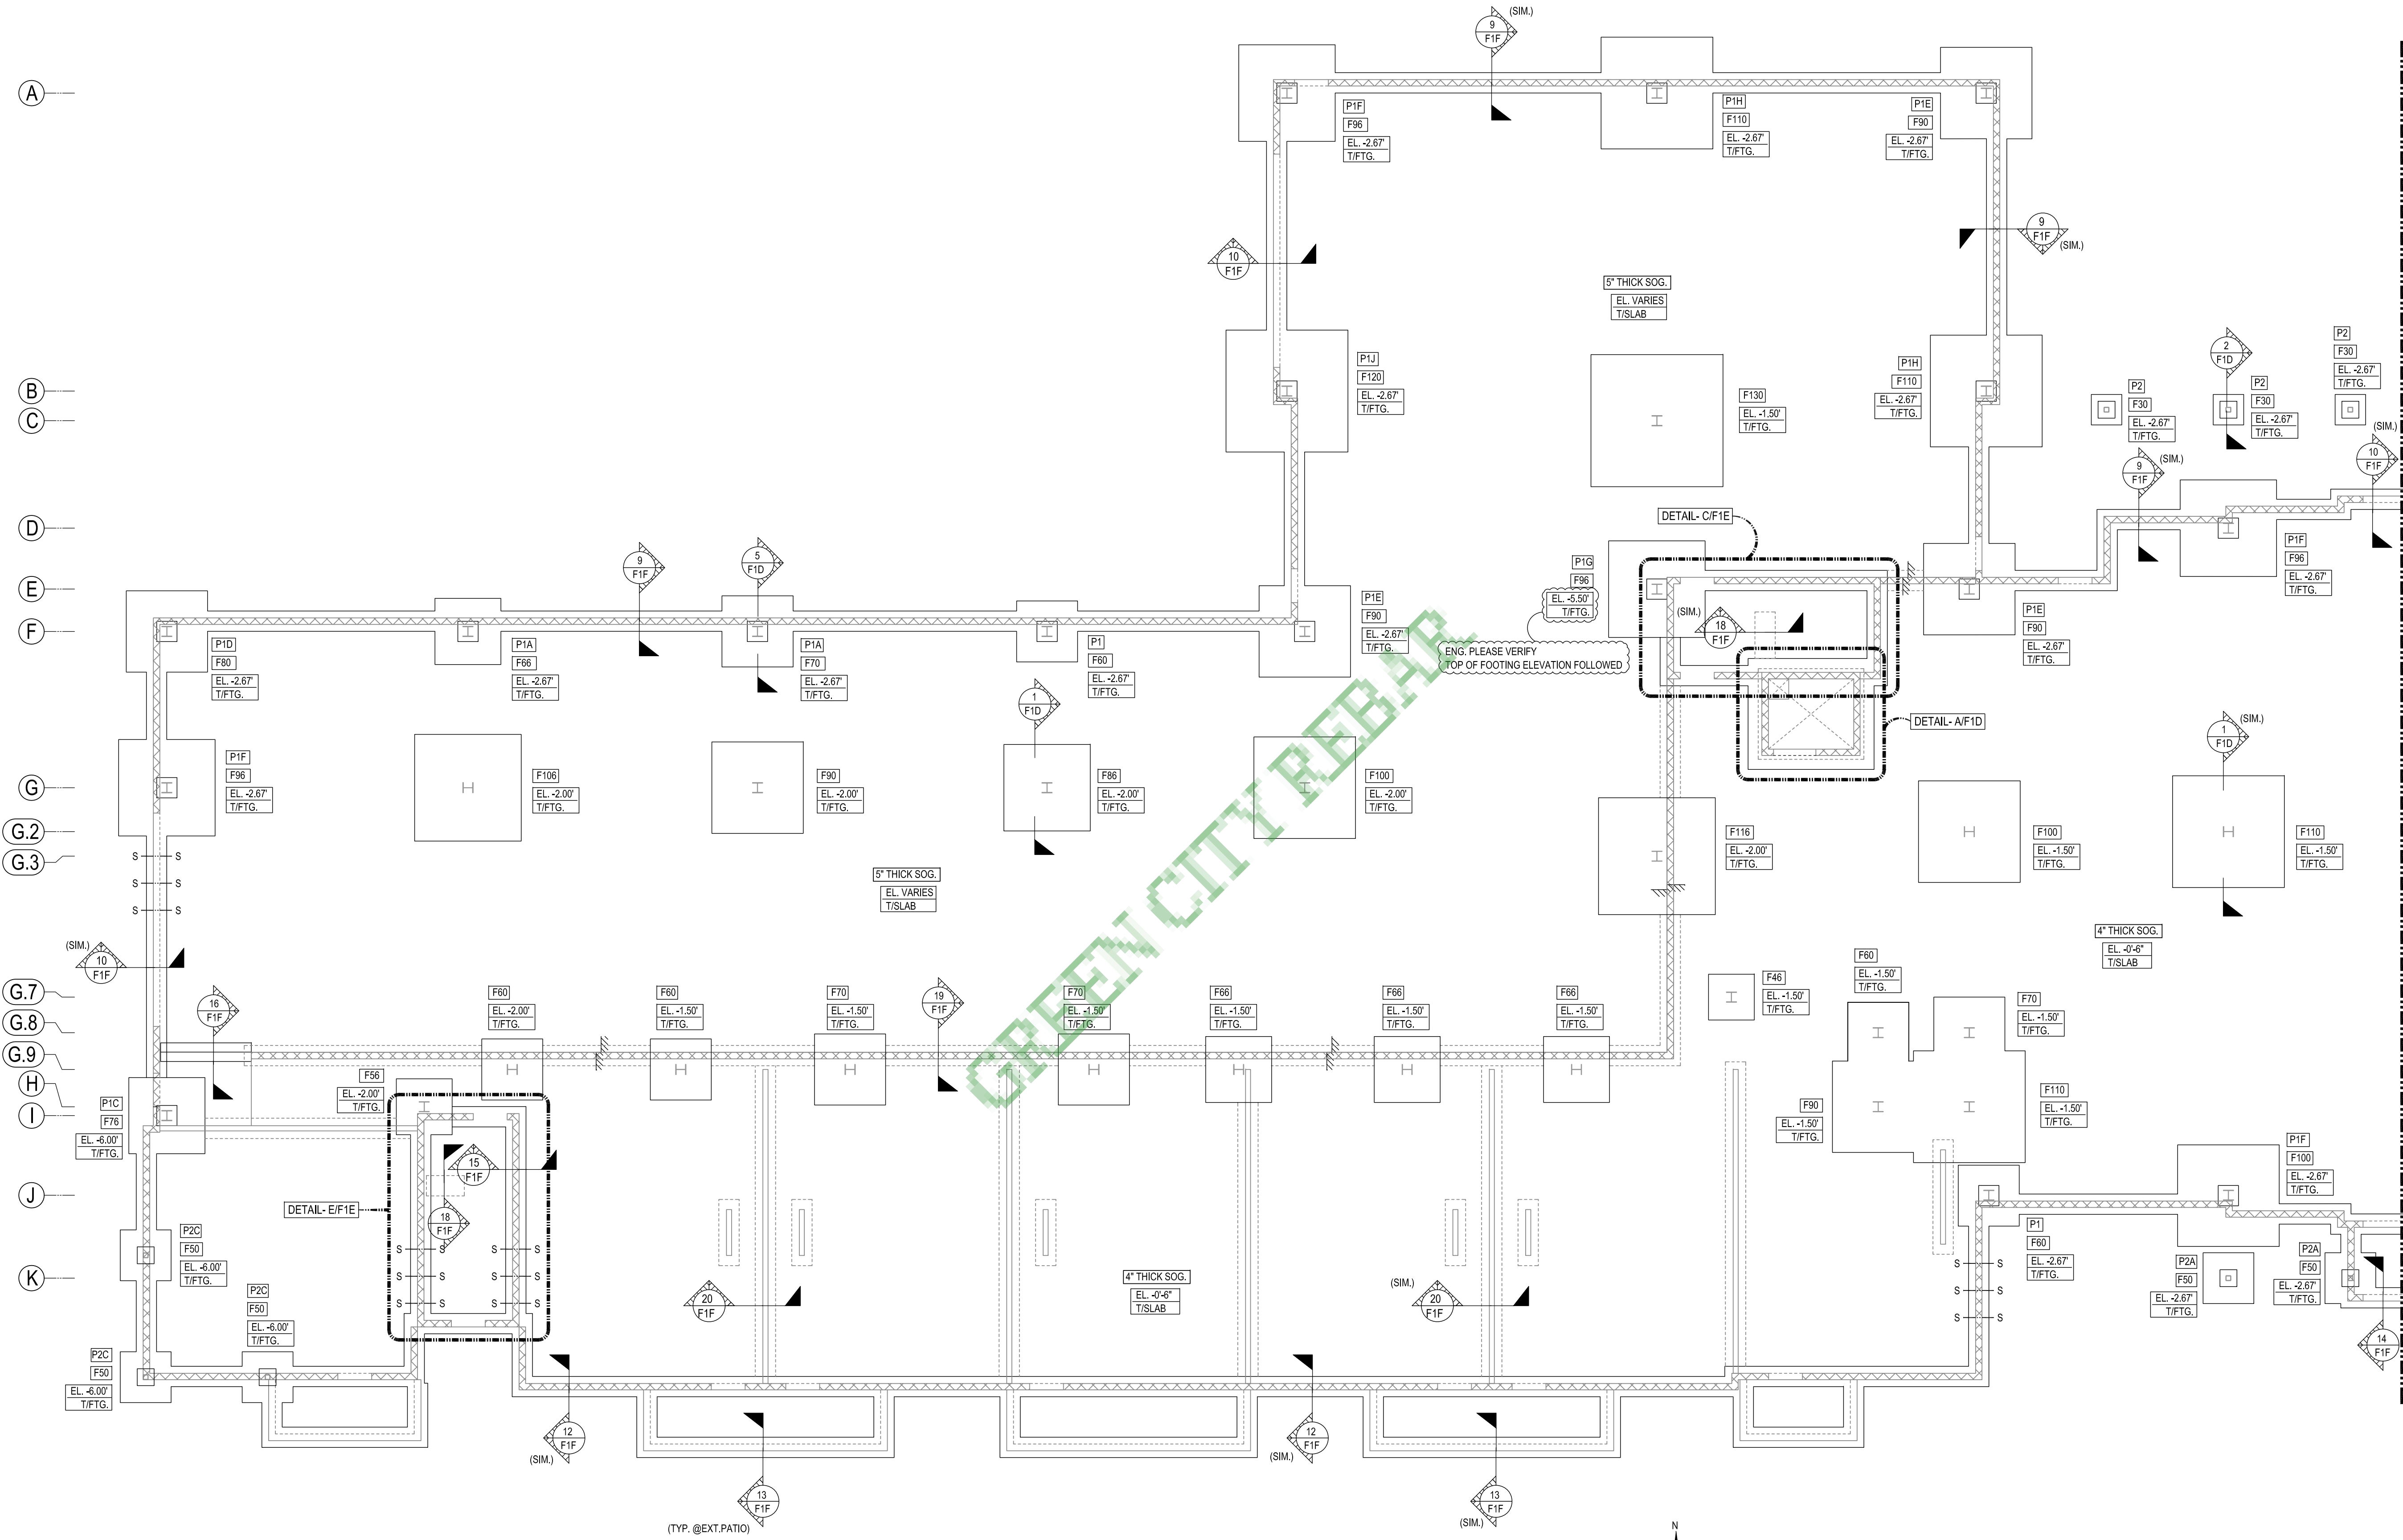

GREEN CITY BEB

AREA - A&B COLUMN FOOTING WITH PIER LAYOUT
SCALE - 1/8"=1'-0"
REF: S101 & S102

 

LAP SCHEDULE			LAP SCHEDULE		
REF: S002 (GSN.)			REF: S002 (GSN.)		
(FOR FOUNDATION)			(FOR MASONRY WALL)		
SIZE	4000 PSI	OTHERS	SIZE	48 BAR Ø	
#3	24"	19"	#3	18"	
#4	32"	25"	#4	24"	
#5	40"	31"	#5	30"	
#6	48"	37"	#6	36"	
#7	70"	54"	#7	42"	
#8	80"	62"	#8	48"	

ENG. PLEASE VERIFY THE LAP SCHEDULE

CLEAR COVER DETAILS		CLEAR COVER DETAILS	
REF: S011 (GSN.)		REF: S011 (GSN.)	
(FOR FOUNDATIONS)		(FOR PIER)	
BOTTOM	3"	TOP	2"
TOP	2"	SIDE	2"
SIDE	3"		

FOR CONTINUATIONS REFER TO "F1A"

DATE	SENT FOR

Structure	
Location	
Architect	
Engineer	
Customer	
Made by: Date: CONTRACT NO.	
DRAWING COVERS	
AREA-A&B FOUNDATION	

REV. NO.	DATE	DESCRIPTION


10.9 11 12 12.9 13 14 14.2 14.8 15 15.2 15.8 16 17 17.2 17.8 18 18.8 19 19.2 19.8 20 20.2 21

LAP SCHEDULE			LAP SCHEDULE		
REF: S002 (GSN)			REF: S002 (GSN)		
(FOR FOUNDATION)			(FOR MASONRY WALL)		
SIZE	4000 PSI		SIZE	48 BAR Ø	
	TOP	OTHERS			
#3	24"	19"	#3	18"	
#4	32"	25"	#4	24"	
#5	40"	31"	#5	30"	
#6	48"	37"	#6	36"	
#7	70"	54"	#7	42"	
#8	80"	62"	#8	48"	

ENG. PLEASE VERIFY THE LAP SCHEDULE

CLEAR COVER DETAILS		CLEAR COVER DETAILS	
REF: S501 (GSN)		REF: S501 (GSN)	
(FOR FOUNDATIONS)		(FOR PIER)	
BOTTOM	3"	TOP	2"
TOP	2"	SIDE	2"
SIDE	3"		


FOR CONTINUATIONS REFER TO "F1"

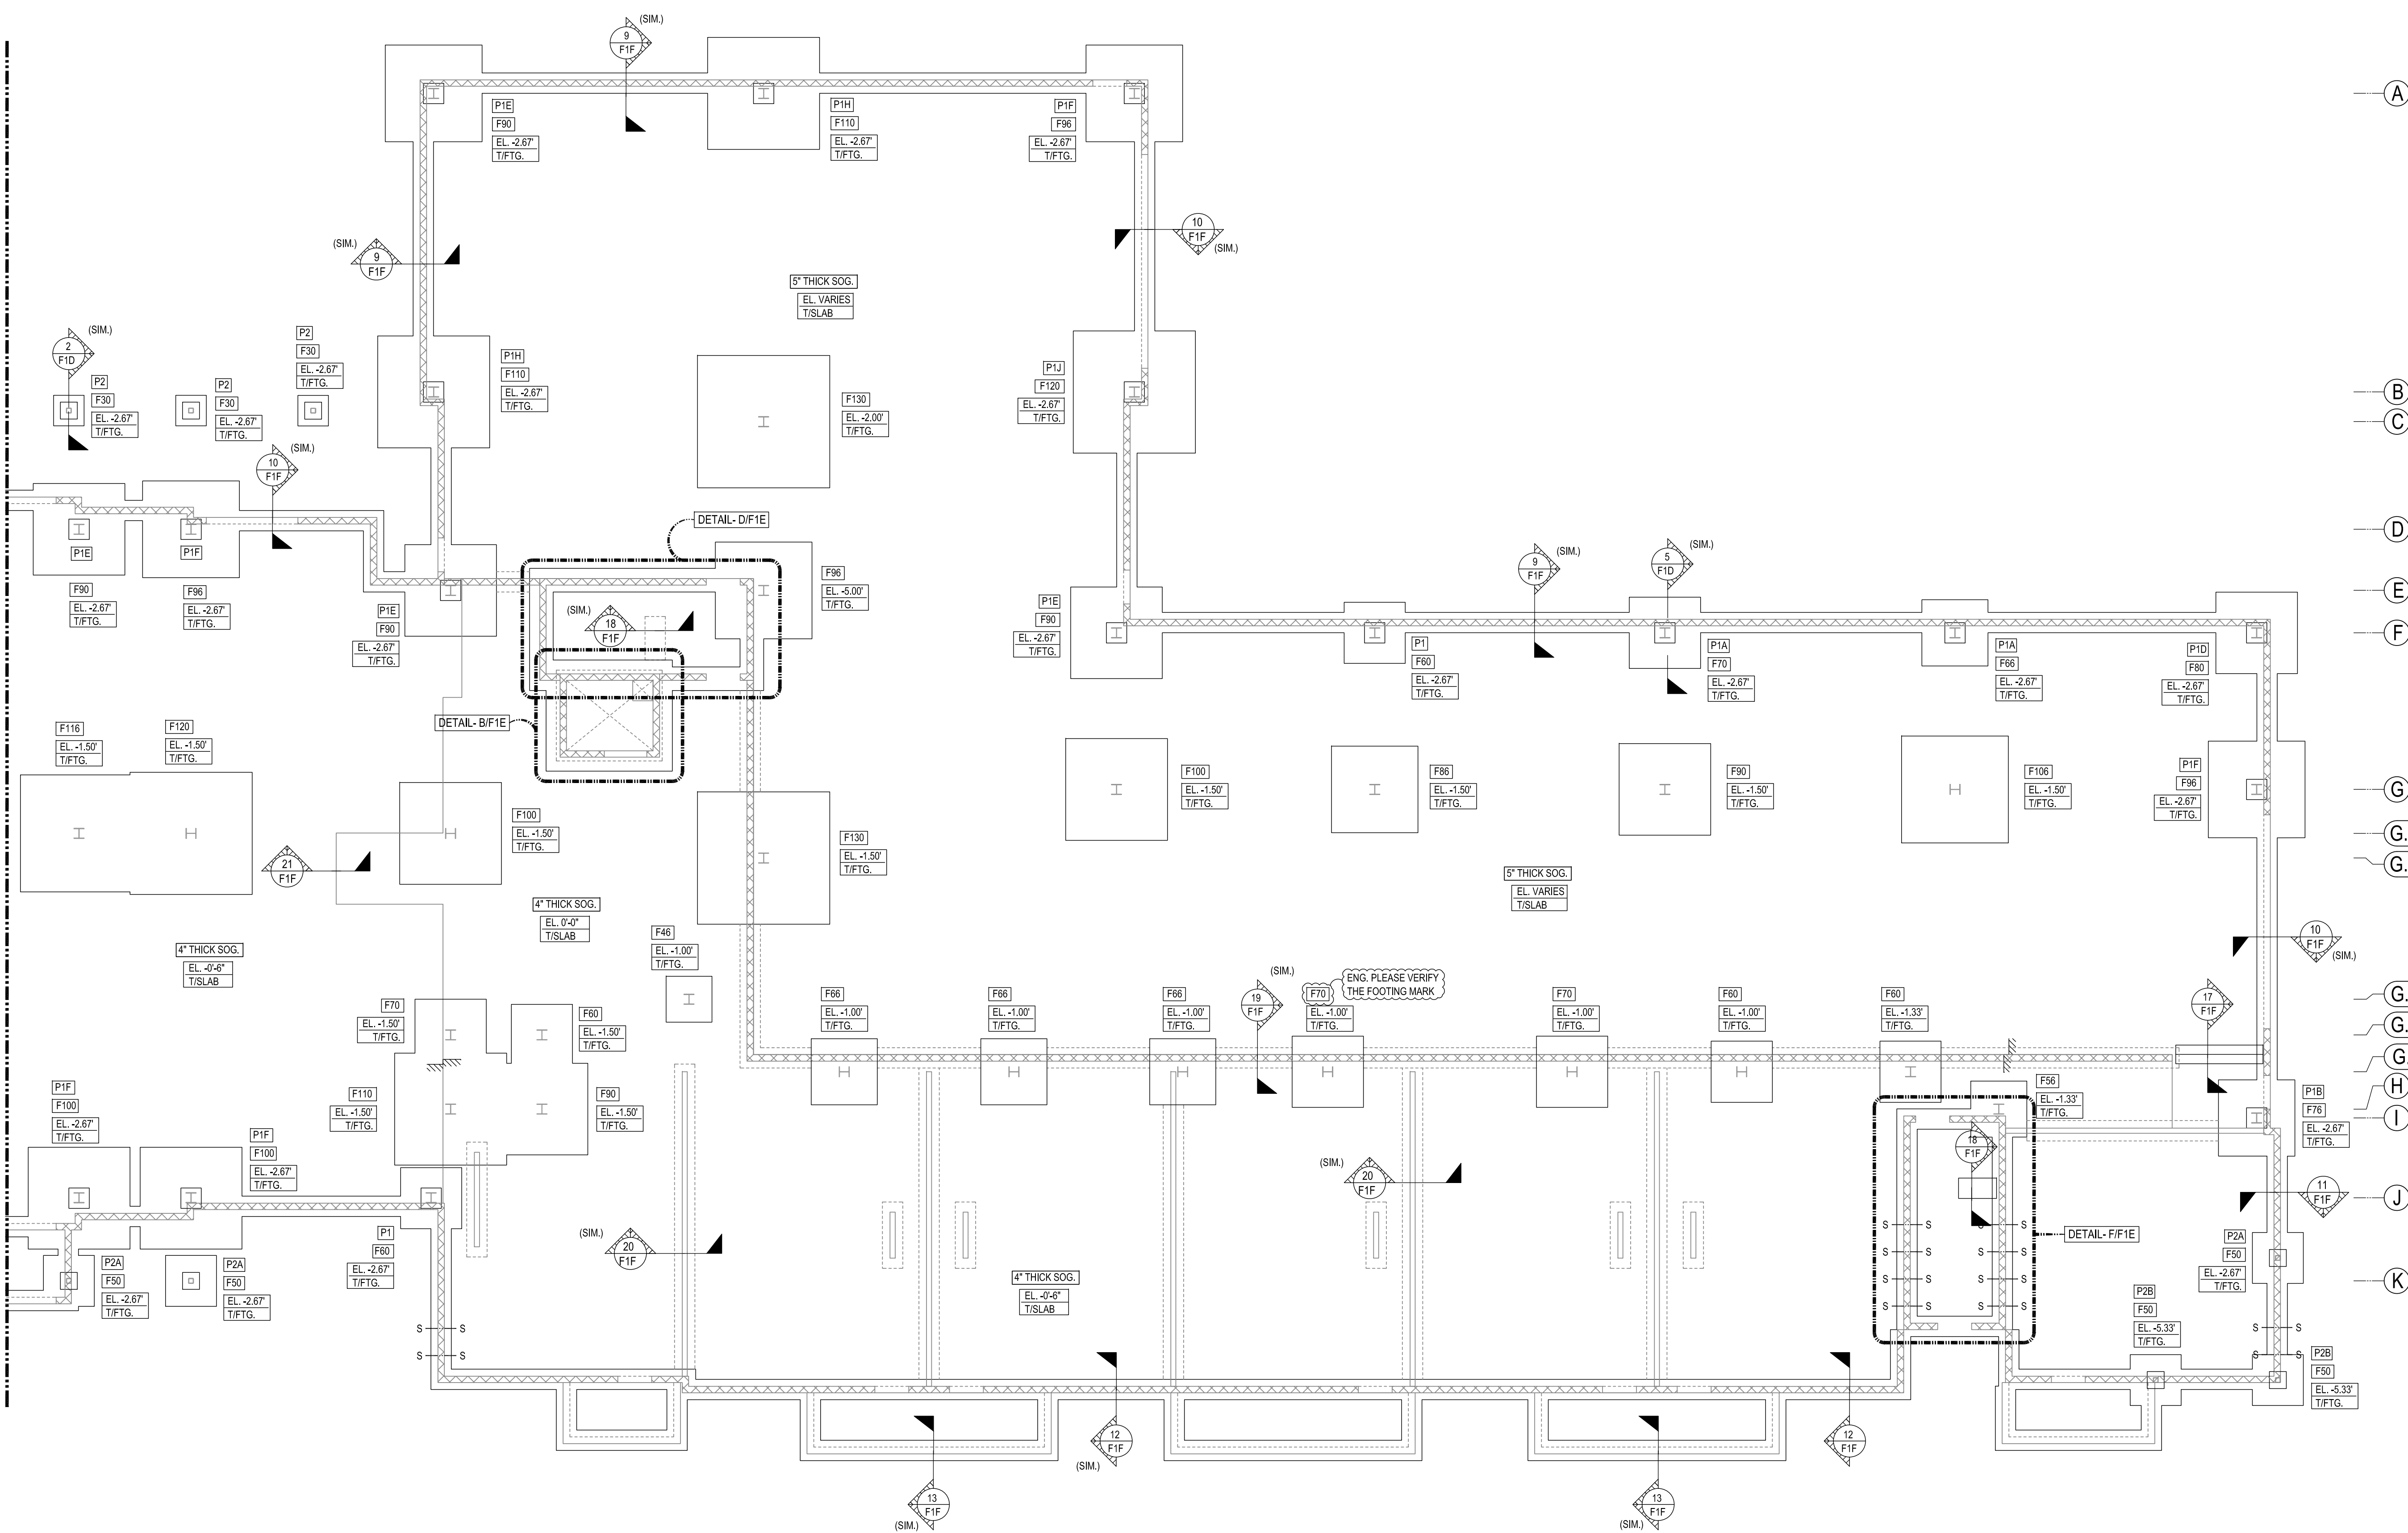

A
B
C
D
E
F
G
G.2
G.3
G.7
G.8
G.9
H
I
J
K

AREA - A&B COLUMN FOOTING WITH PIER LAYOUT

SCALE - 1/8"=1'-0"
REF: S101 & S102

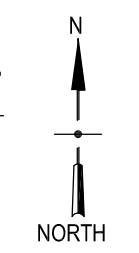

DATE	SENT FOR

△	-	-
△	-	-
△	-	-
△	-	-
△	-	-
△	-	-
△	-	-
△	-	-
△	-	-
△	-	-
REV. NO.	DATE	DESCRIPTION

Structure	-
Location	-
Architect	-
Engineer	-
Customer	-
Made by:	-
Date:	-
CONTRACT NO.	-
DRAWING COVERS	DRAWING NO.
AREA-A&B FOUNDATION	-

1 1.8 2 2.2 2.8 3 3.2 4 4.2 4.8 5 6 6.2 6.8 7 7.2 7.8 8.9 9 9.1 10 10.5


Bar Nos.	Qty	Size	Total Length	Type	X	Y	Z	W	V	U	T	S	R	Q	P	O	N	M	L	K	J	I	H	G	F	E	D	C	B	A
403	434	#4	5'-5"	2	0'-8"	2'-9"																								
410	23	#4	5'-2"	2	0'-8"	2'-8"																								
416	6	#4	5'-2"	20	2'-1"	2'-8"																								
407	3	#4	3'-8"	17	1'-8"	25'-0"																								
418	9	#4	5'-9"	2	0'-8"	3'-1"																								
419	4	#4	5'-7"	2	0'-8"	2'-11"																								
420	17	#4	4'-3"	2	0'-8"	5'-2"																								
421	9	#4	4'-9"	2	0'-8"	4'-1"																								
402	7	#4	4'-1"	2	0'-8"	3'-5"																								
403	3	#4	5'-1"	2	0'-8"	4'-5"																								
424	15	#4	4'-5"	2	0'-8"	3'-9"																								
425	3	#4	4'-1"	2	0'-8"	3'-5"																								
426	18	#4	4'-7"	2	0'-8"	3'-11"																								
407	2	#4	5'-11"	2	0'-8"	3'-3"																								
408	11	#4	5'-4"	2	0'-8"	2'-8"																								
409	10	#4	4'-3"	2	0'-8"	3'-7"																								
431	7	#4	5'-11"	2	0'-8"	3'-3"																								
432	96	#4	4'-2"	17	2'-1"	2'-1"																								
435	3	#4	6'-1"	17	7'-3"	1'-8"																								
436	12	#4	4'-4"	17	2'-8"	1'-8"																								

LAP SCHEDULE			
REF: S002 (GSN)			
(FOR FOUNDATION)			
SIZE	4000 PSI		
#3	TOP	OTHERS	
#3	24"	19"	
#4	32"	25"	
#5	40"	31"	
#6	48"	37"	
#7	70"	54"	
#8	80"	62"	

LAP SCHEDULE			
REF: S002 (GSN)			
(FOR MASONRY WALL)			
SIZE	48 BAR Ø		
#3	18"		
#4	24"		
#5	30"		
#6	36"		
#7	42"		
#8	48"		

ENG. PLEASE VERIFY THE LAP SCHEDULE

CLEAR COVER DETAILS			
REF: S501 (GSN)			
(FOR FOUNDATIONS)			
BOTTOM	3"		
TOP	2"		
SIDE	3"		

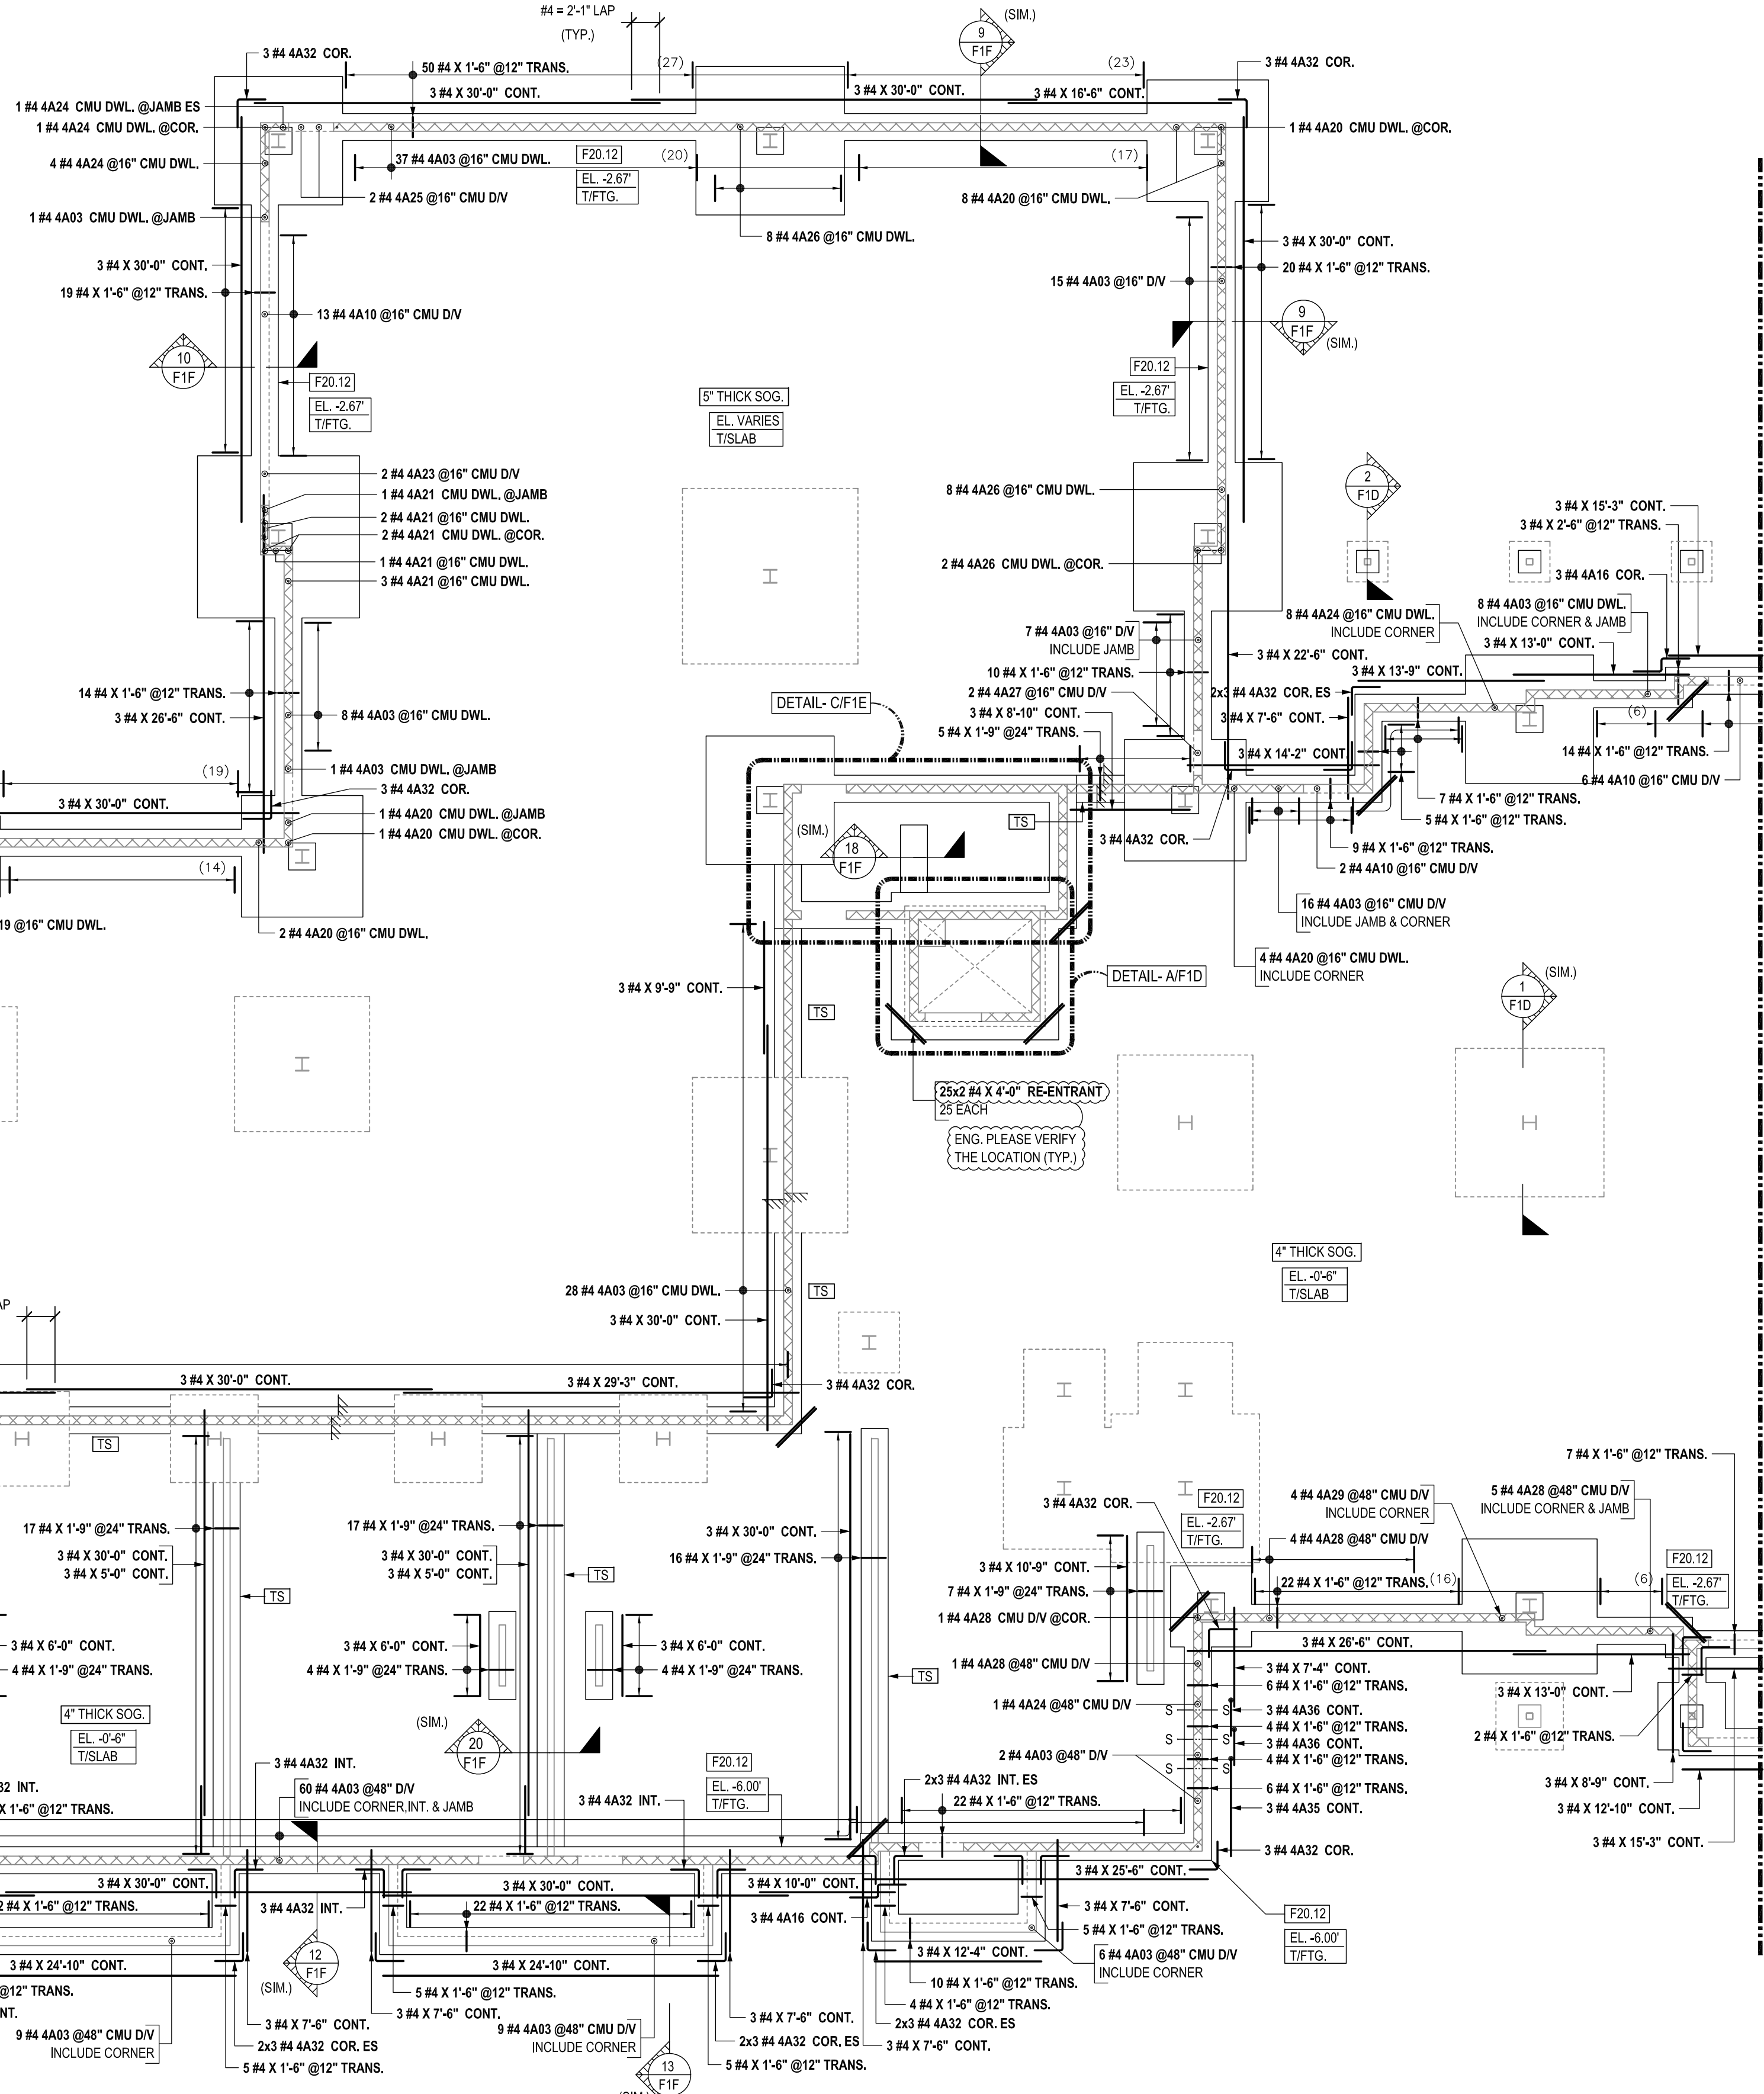

AREA-A FOUNDATION REINFORCEMENT DETAILS

SCALE - 1/8"=1'-0"


REF:S101 & S102



FOR CONTINUATIONS REFER TO "F1C"

DATE	SENT FOR	
Structure	-	
Location	-	
Architect	-	
Engineer	-	
Customer	-	
Made by:	Date:	CONTRACT NO.
DRAWING COVERS		DRAWING NO.
AREA-A&B FOUNDATION		-
REV. NO.	DATE	DESCRIPTION


10.9 11 12 12.9 13 14 14.2 14.8 15 15.2 15.8 16 17 17.2 17.8 18 18.8 19 19.2 19.8 20 20.2 21

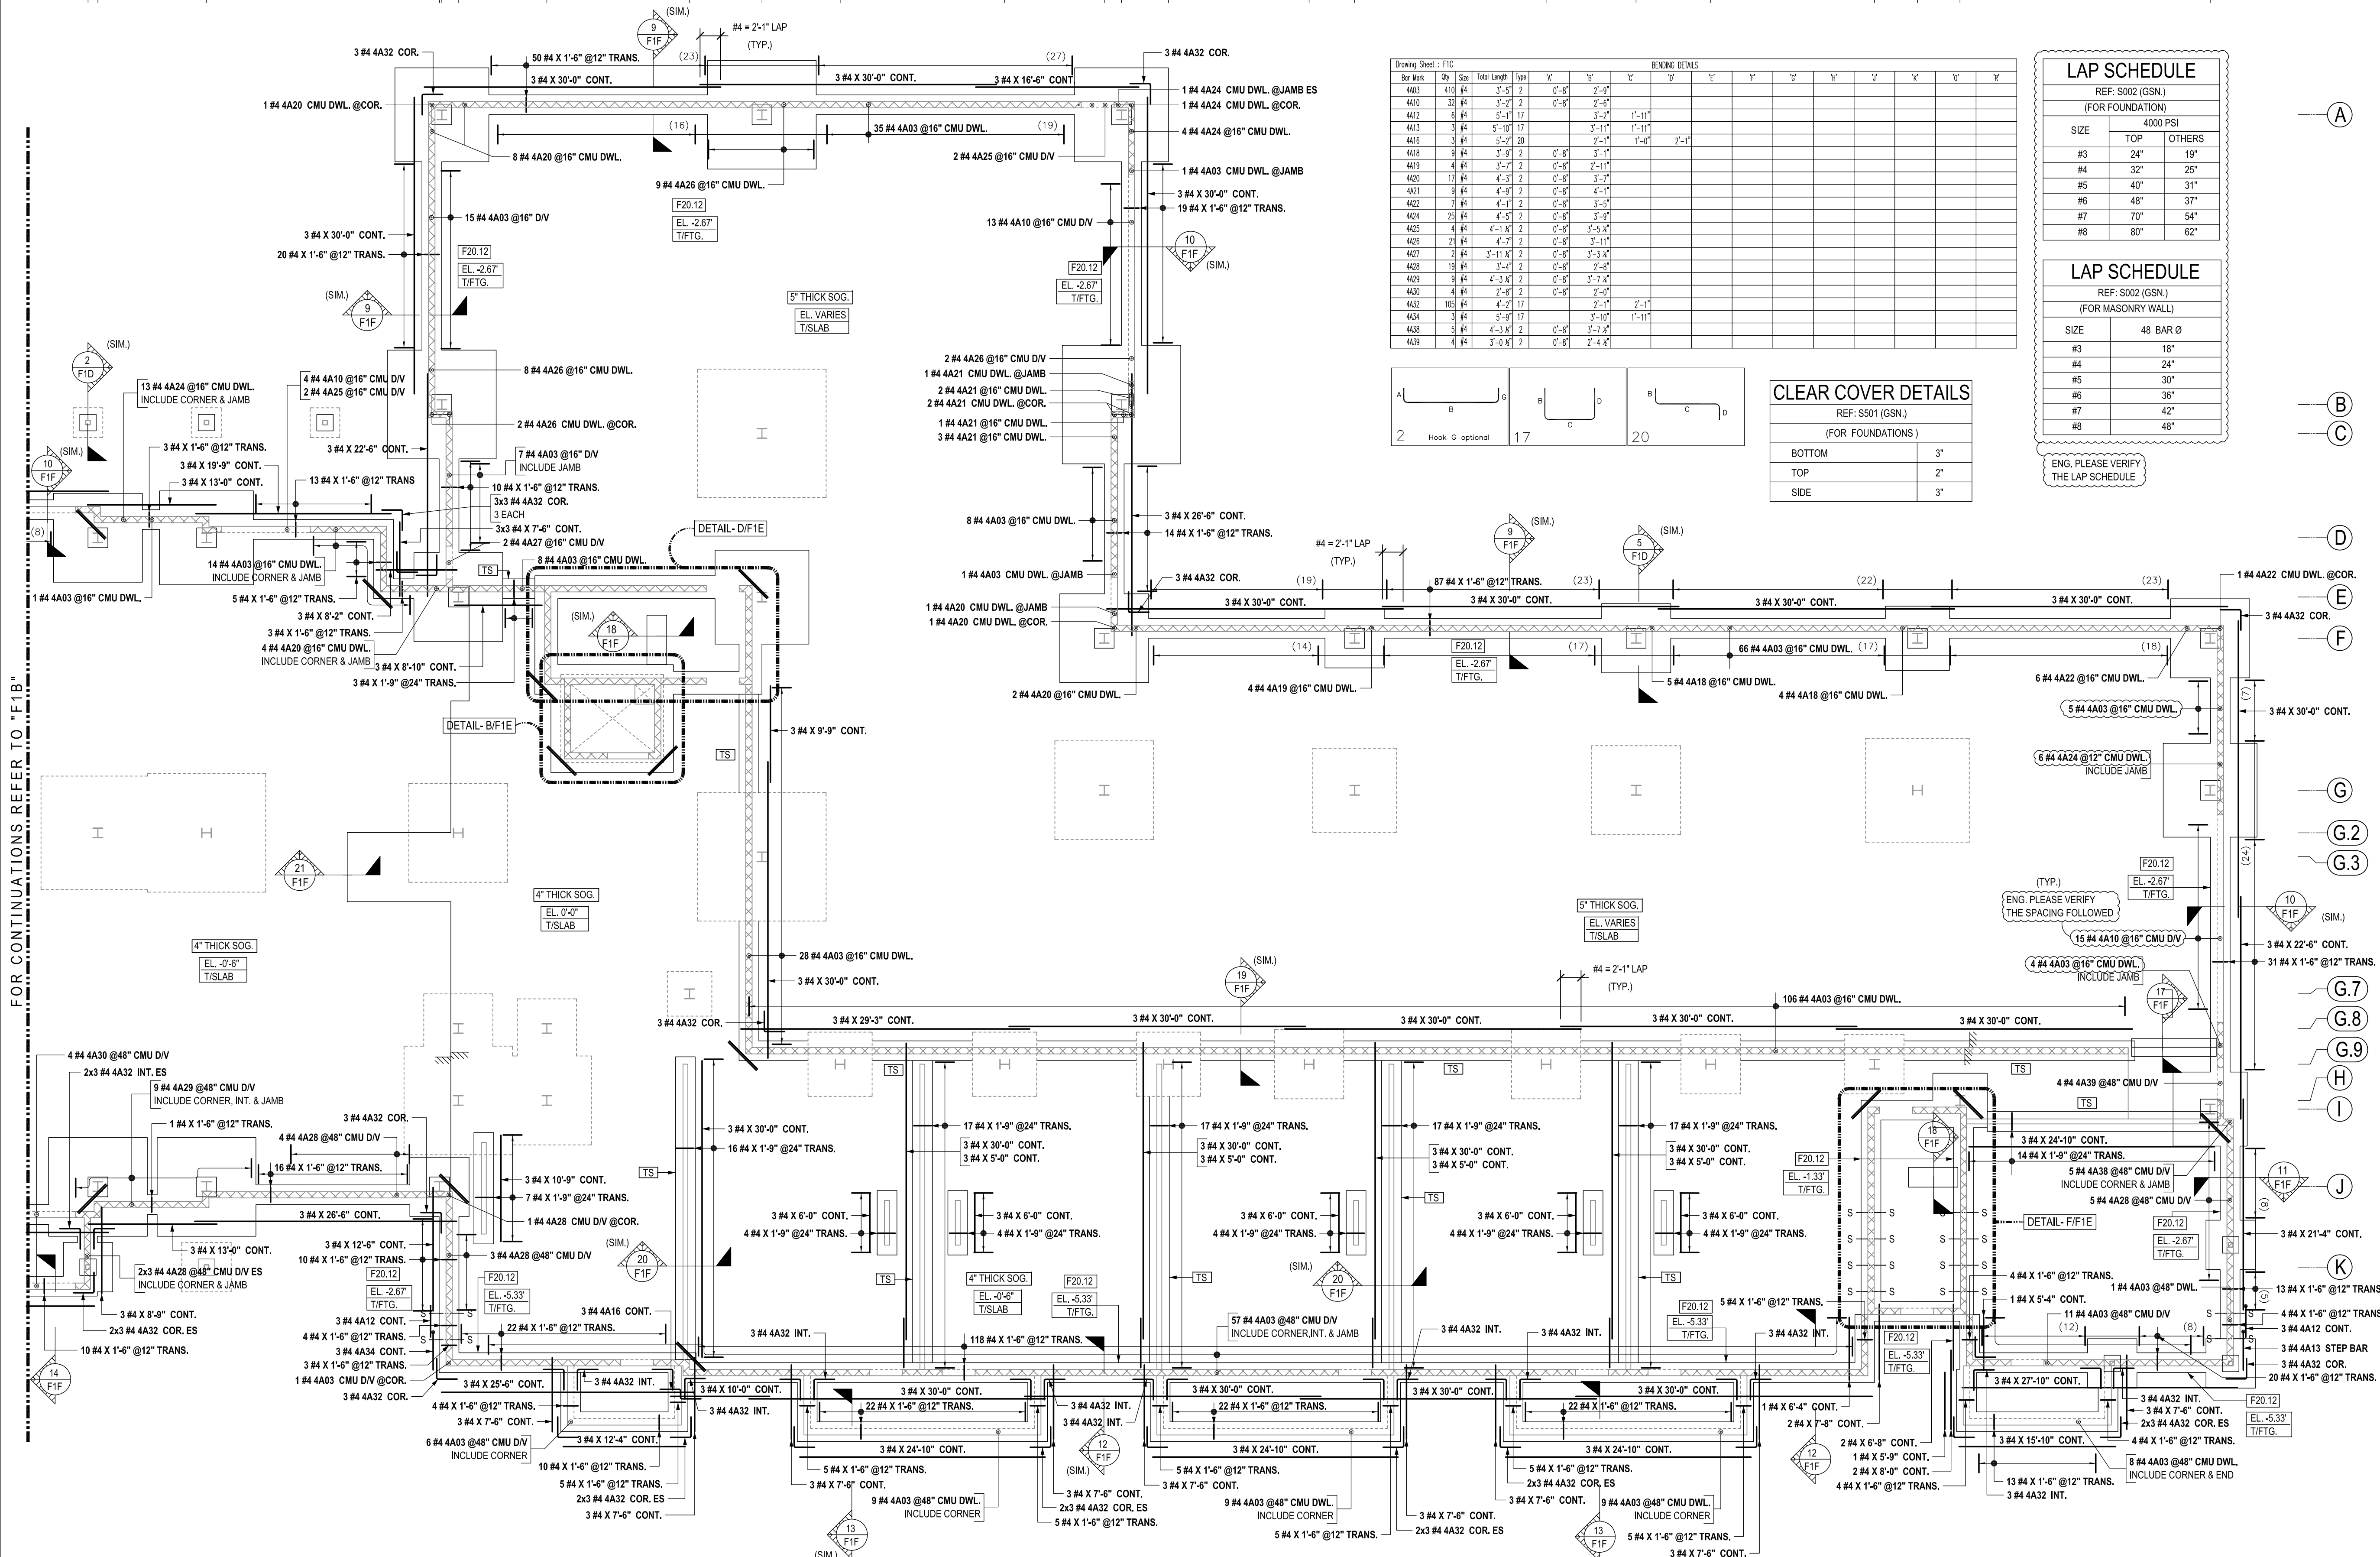


Bar Mark	Qty	Size	Total Length	W	Y	Z	W	Y	Z	W	Y	Z	W	Y	Z
4A03	410	#4	3'-5"	2	0'-8"	2'-9"									
4A10	32	#4	3'-7"	2	0'-8"	2'-6"									
4A12	6	#4	5'-1"	17	0'-8"	3'-7"	1'-11"								
4A15	3	#4	5'-10"	17	0'-8"	3'-11"	1'-11"								
4A18	3	#4	5'-2"	20	0'-8"	2'-1"	1'-0"	2'-1"							
4A19	9	#4	3'-9"	2	0'-8"	3'-1"									
4A20	4	#4	3'-7"	2	0'-8"	2'-11"									
4A21	17	#4	4'-3"	2	0'-8"	3'-7"									
4A22	9	#4	4'-9"	2	0'-8"	4'-1"									
4A23	7	#4	4'-1"	2	0'-8"	3'-5"									
4A24	25	#4	4'-5"	2	0'-8"	3'-9"									
4A25	4	#4	4'-10"	2	0'-8"	3'-50"									
4A26	2	#4	4'-7"	2	0'-8"	3'-11"									
4A27	2	#4	5'-110"	2	0'-8"	3'-30"									
4A28	19	#4	3'-4"	2	0'-8"	2'-9"									
4A29	9	#4	4'-30"	2	0'-8"	3'-70"									
4A30	4	#4	2'-8"	2	0'-8"	2'-0"									
4A32	106	#4	4'-2"	17	0'-8"	2'-1"	2'-1"								
4A34	3	#4	5'-9"	17	0'-8"	3'-10"	1'-11"								
4A38	5	#4	4'-30"	2	0'-8"	3'-70"									
4A39	4	#4	5'-80"	2	0'-8"	2'-40"									

LAP SCHEDULE		
REF: S002 (GSN)		
(FOR FOUNDATION)		
SIZE	4000 PSI	
#3	TOP	19"
#4	TOP	25"
#5	TOP	31"
#6	TOP	37"
#7	TOP	54"
#8	TOP	62"

LAP SCHEDULE		
REF: S002 (GSN)		
(FOR MASONRY WALL)		
SIZE	48 BAR Ø	
#3	18"	
#4	24"	
#5	30"	
#6	36"	
#7	42"	
#8	48"	



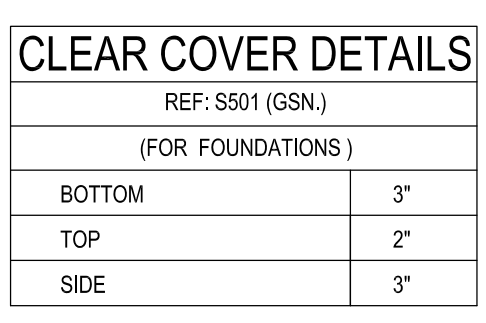


AREA-B FOUNDATION REINFORCEMENT DETAILS
SCALE - 1/8"=1'-0"
REF: S101 & S102

 

FOR CONTINUATIONS REFER TO 'F1B'


DATE	SENT FOR	
Structure	-	
Location	-	
Architect	-	
Engineer	-	
Customer	-	
Made by:	Date:	CONTRACT NO.
DRAWING COVERS		DRAWING NO.
AREA-A&B FOUNDATION		-
REV. NO.	DATE	DESCRIPTION

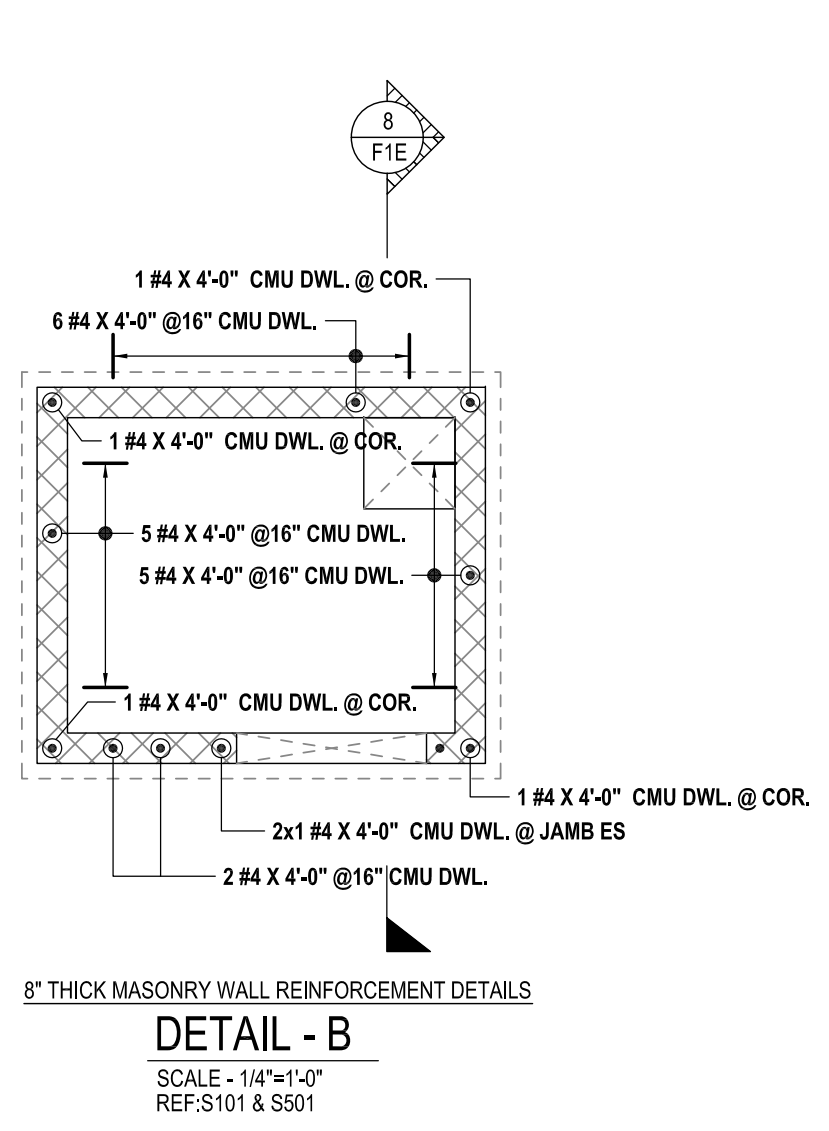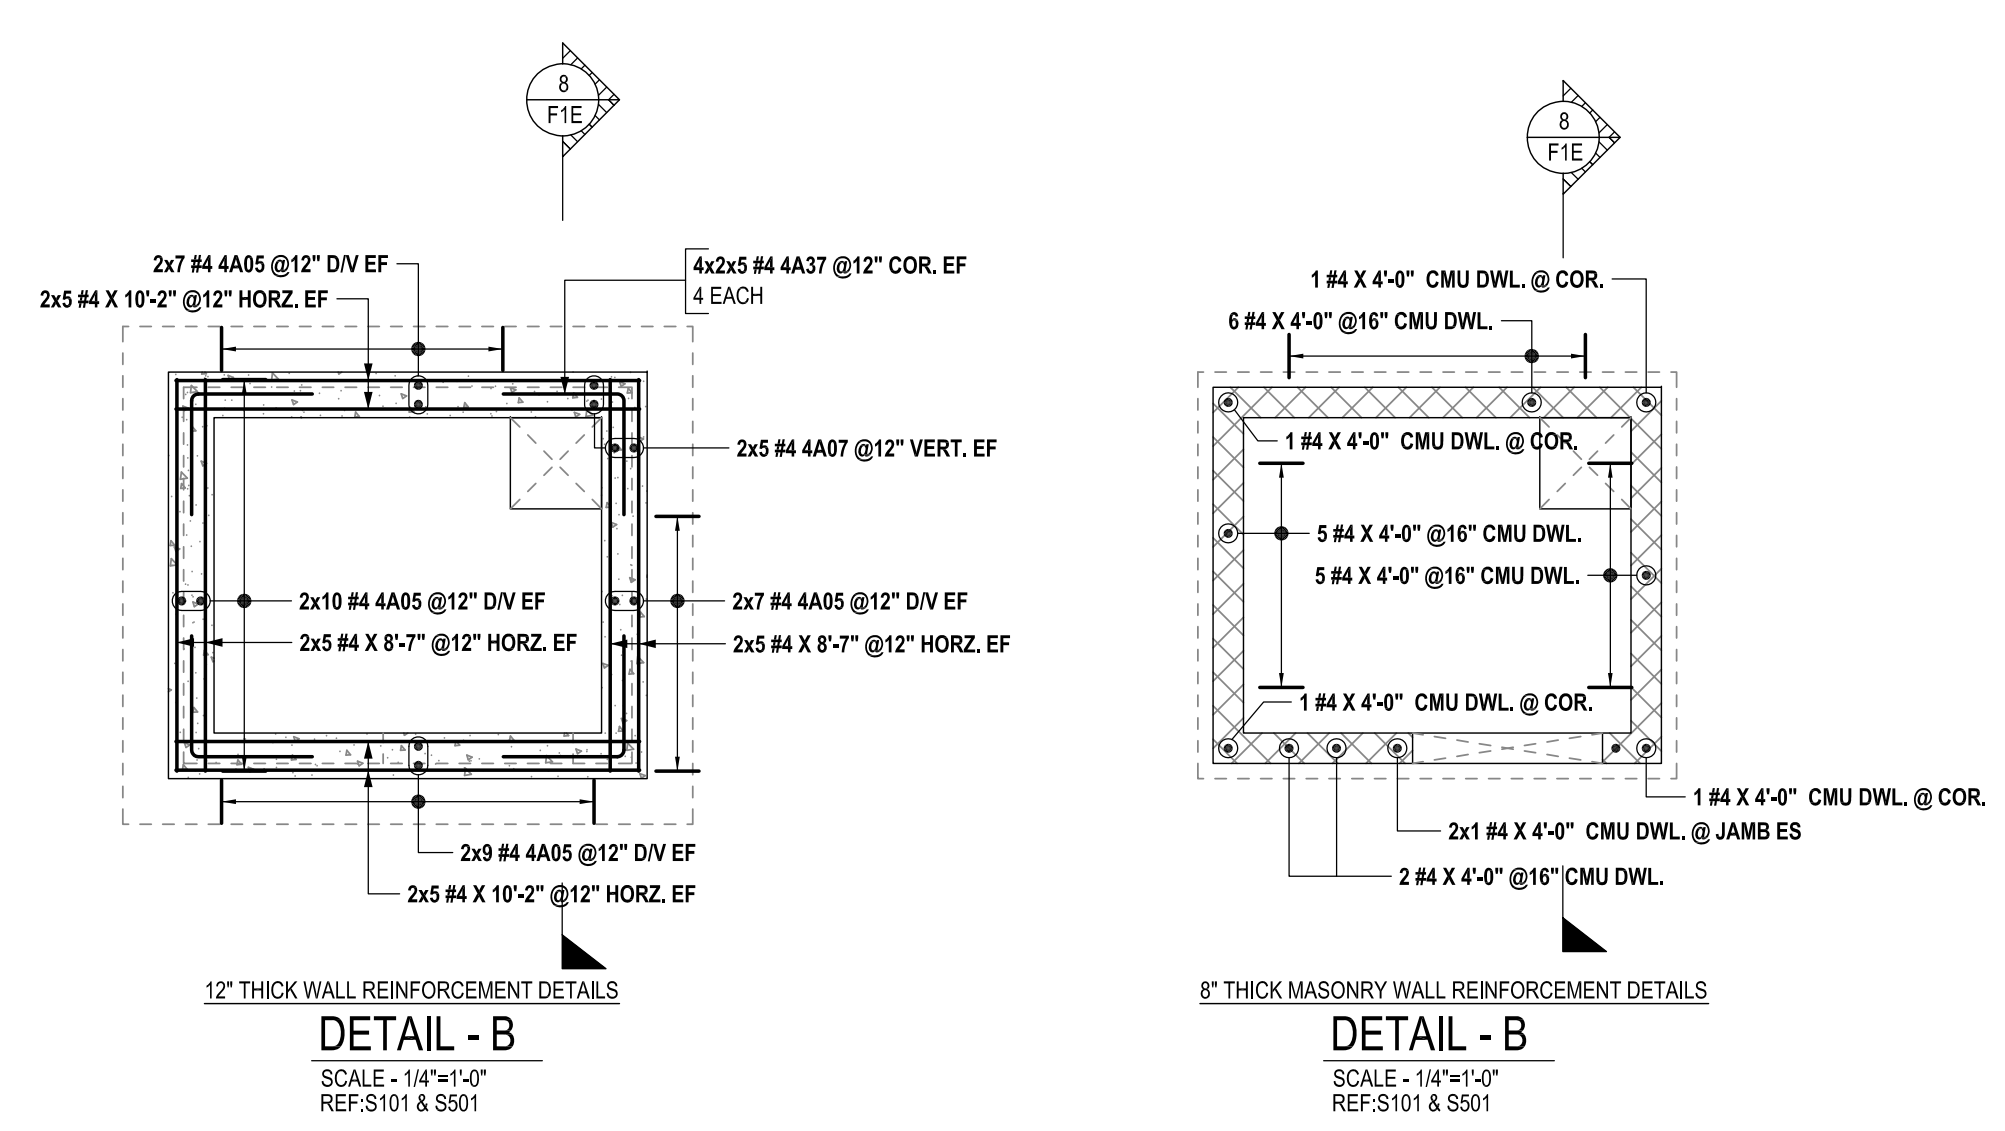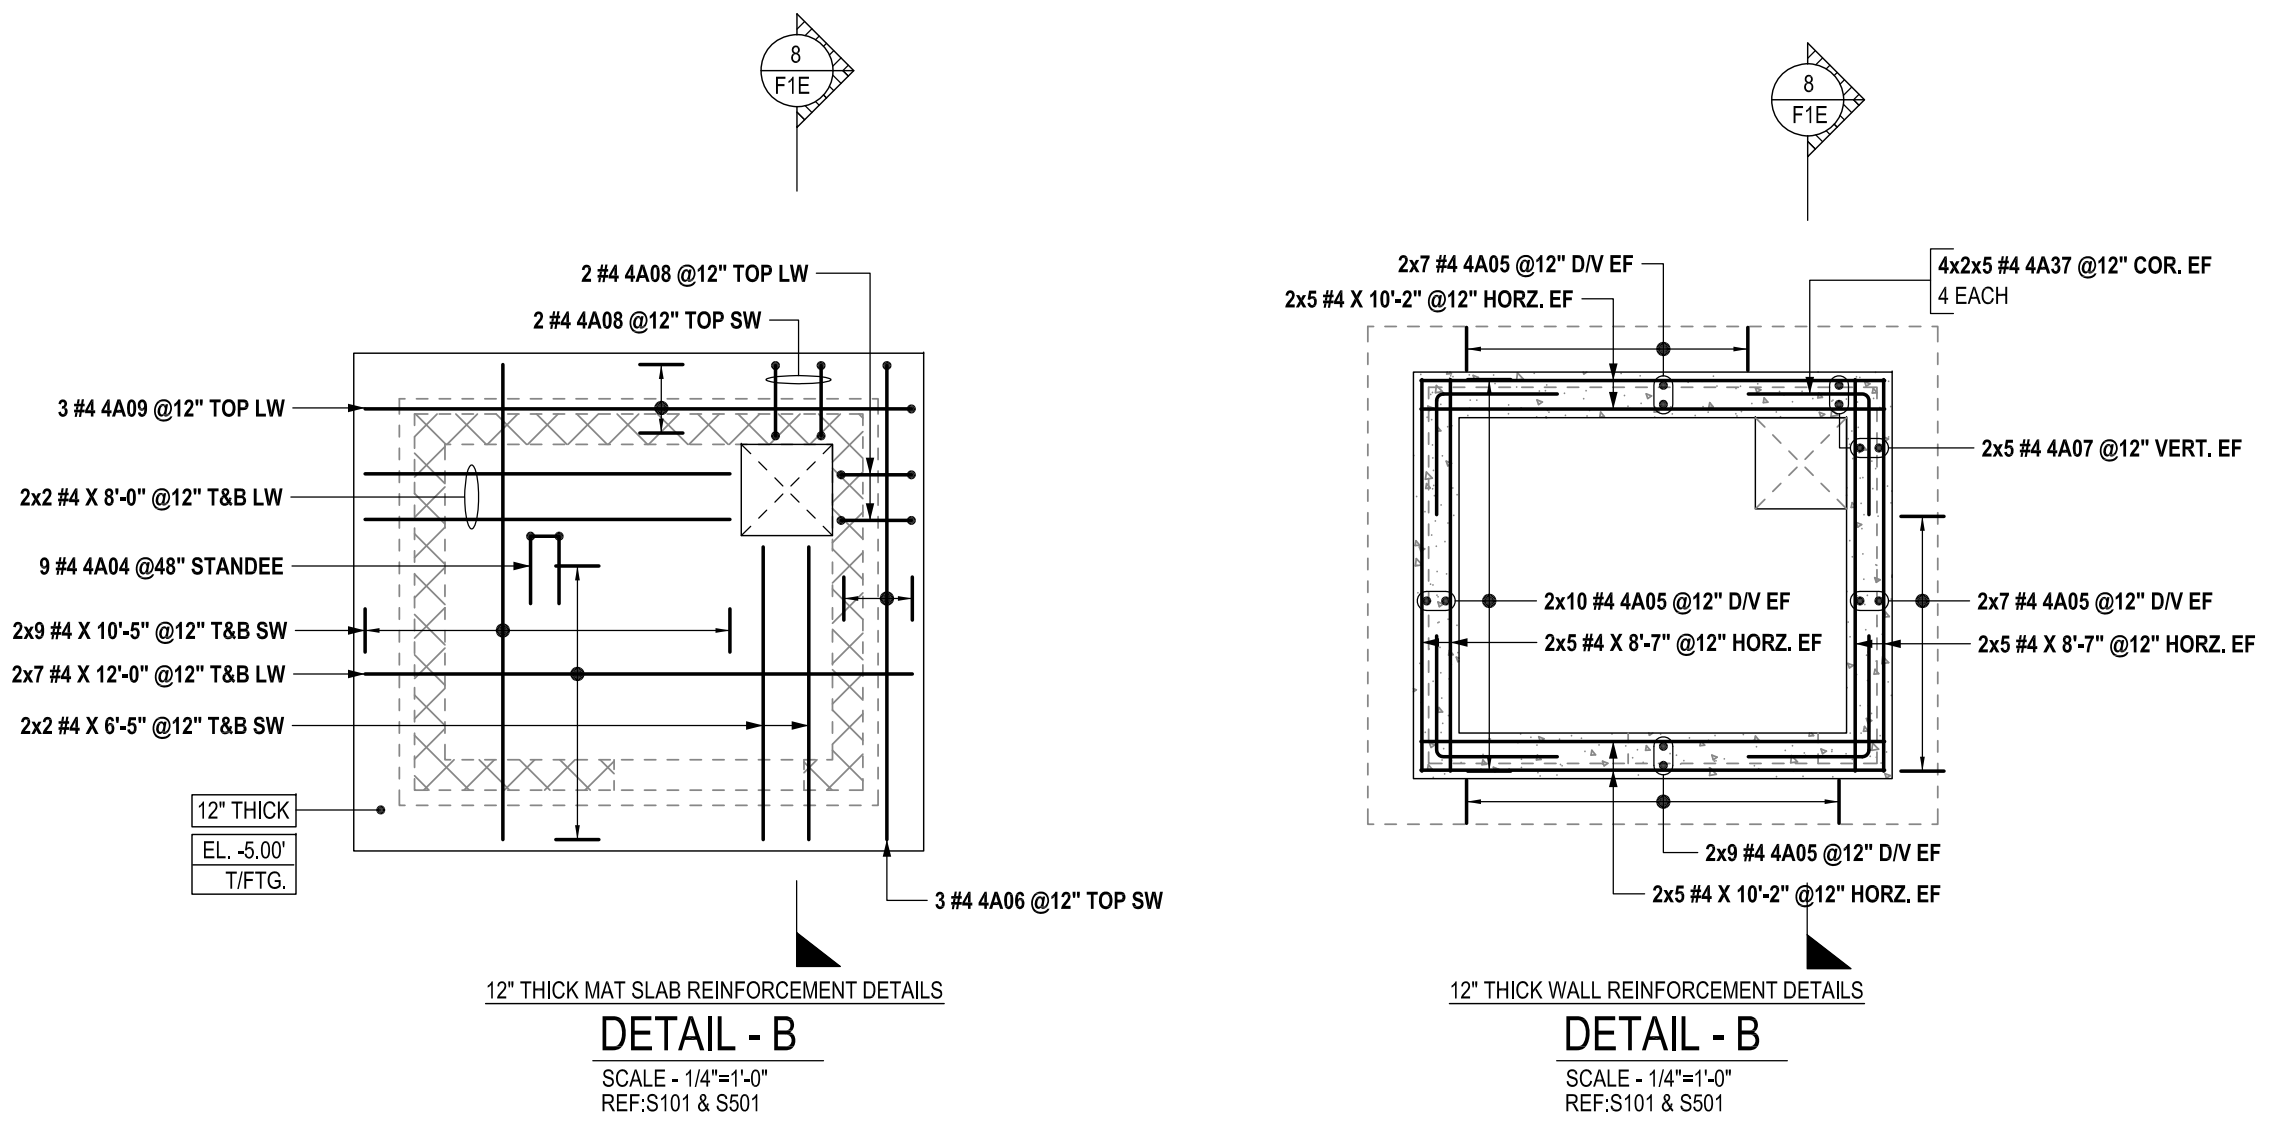






Bar Mark	Qty	Size	Total Length	Type	X	Y	BENDING DETAILS	X'	Y'	X''	Y''	X'''	Y'''
4A03	100	#4	2'-5"	2	0'-8"	2'-9"							
4A04	9	#4	4'-7"	26A	1'-6"	0'-5 1/2"							
4A05	60	#4	5'-6"	2	0'-8"	4'-10"							
4A06	9	#4	13'-0"	17	0'-8"	2'-7"	10'-5"						
4A07	102	#4	7'-6"	2	0'-8"	6'-10"							
4A08	4	#4	4'-10"	17	0'-8"	1'-7"	2'-7"						
4A09	3	#4	14'-7"	17	2'-7"	12'-0"							
4A10	14	#4	2'-2"	2	0'-8"	2'-8"							
4A11	103	#4	7'-10 1/2"	4	0'-8"	4'-8 1/2"	2'-3 1/2"						
4A12	12	#4	5'-1"	17	3'-2"	1'-11"							
4A14	18	#4	4'-1"	17	2'-6"	1'-7"							
4A15	6	#4	5'-1"	17	3'-6"	1'-7"							
4A19	4	#4	2'-7"	2	0'-8"	2'-11"							
4A24	10	#4	4'-5"	2	0'-8"	3'-9"							
4A32	48	#4	4'-2"	17	2'-1"								
4A33	6	#4	3'-5"	17	3'-6"	1'-11"							
4A37	40	#4	5'-4"	17	2'-8"	2'-8"							
4A40	1	#4	2'-0"	2	0'-8"	1'-4"							

LAP SCHEDULE		LAP SCHEDULE	
REF: S002 (GSN.)		REF: S002 (GSN.)	
(FOR FOUNDATION)		(FOR MASONRY WALL)	
SIZE	4000 PSI	SIZE	48 BAR Ø
#3	24"	#3	18"
#4	32"	#4	24"
#5	40"	#5	30"
#6	48"	#6	36"
#7	70"	#7	42"
#8	80"	#8	48"

ENG. PLEASE VERIFY THE LAP SCHEDULE

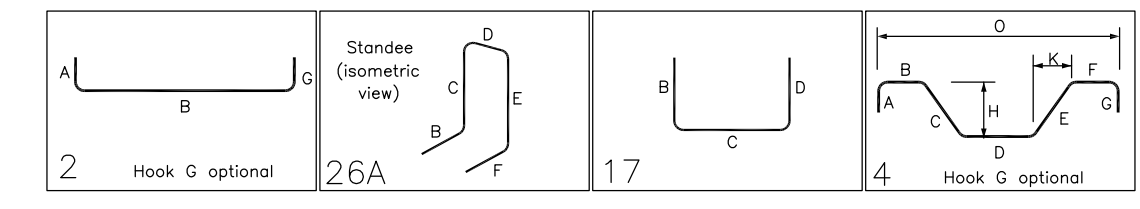


CLEAR COVER DETAILS		CLEAR COVER DETAILS	
REF: S501 (GSN.)		REF: S501 (GSN.)	
(FOR FOUNDATIONS)		(FOR PIER)	
BOTTOM	3"	TOP	2"
TOP	2"	SIDE	2"
SIDE	3"		

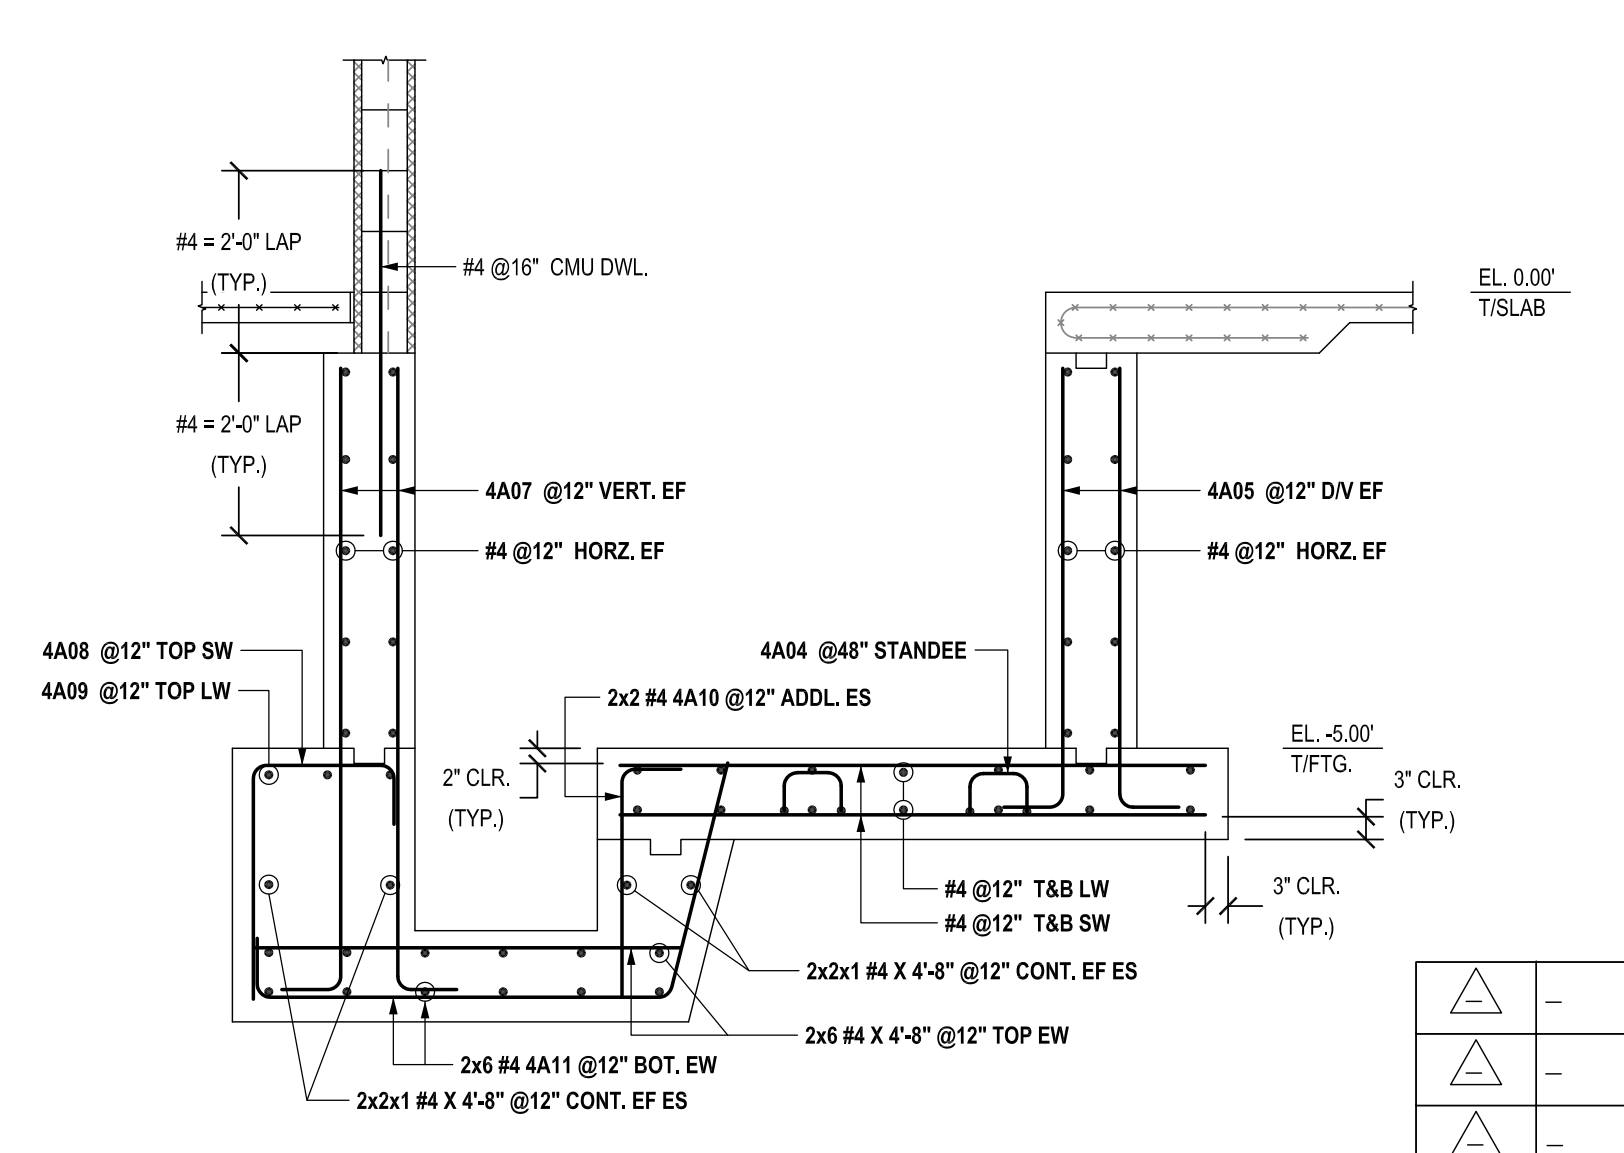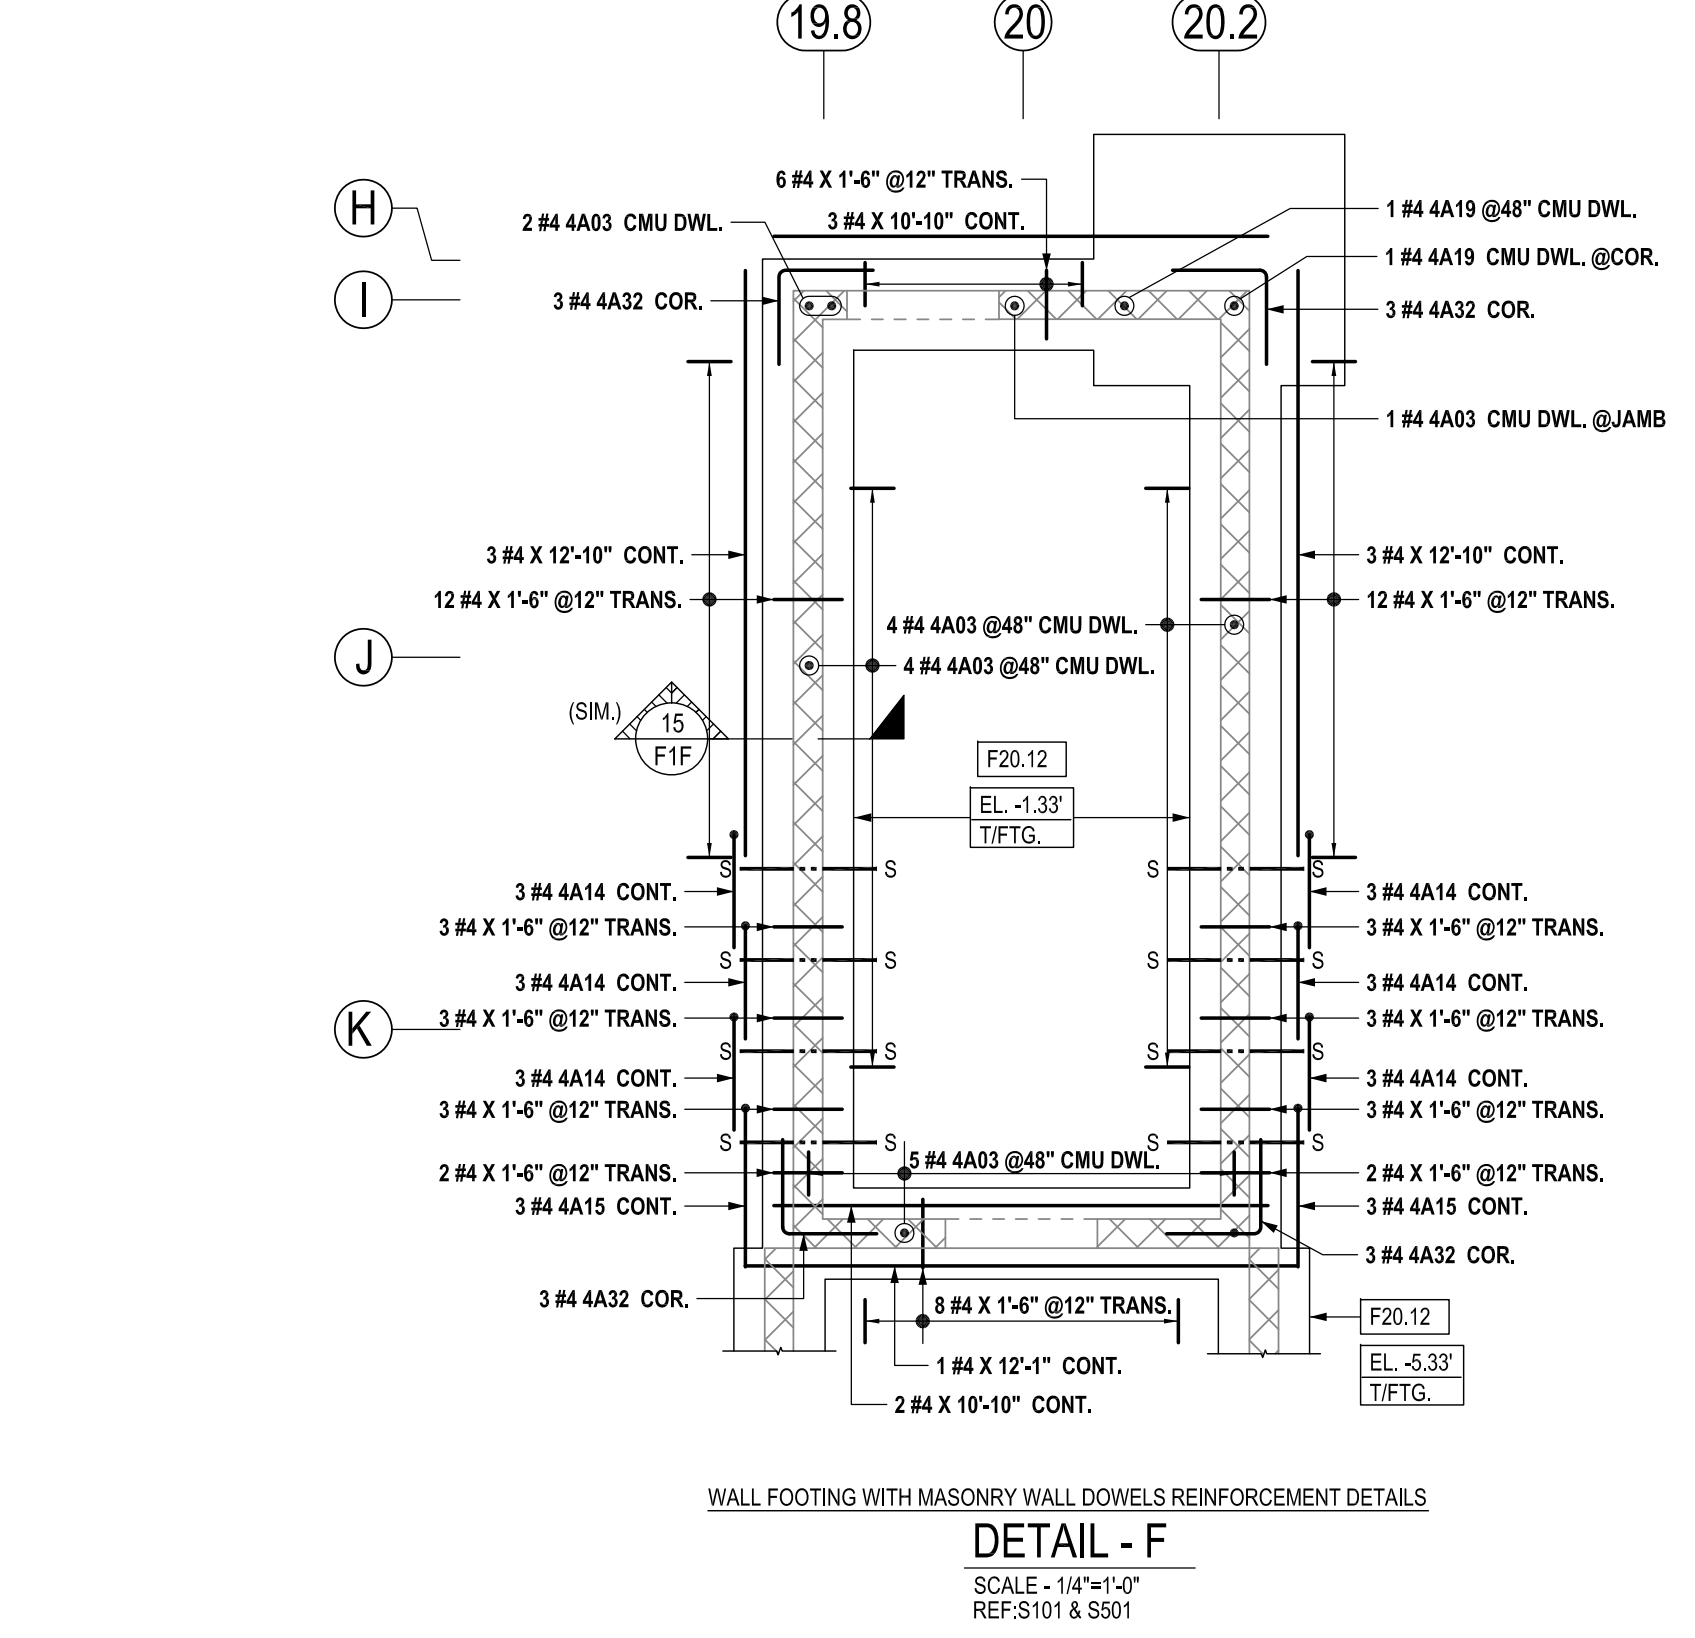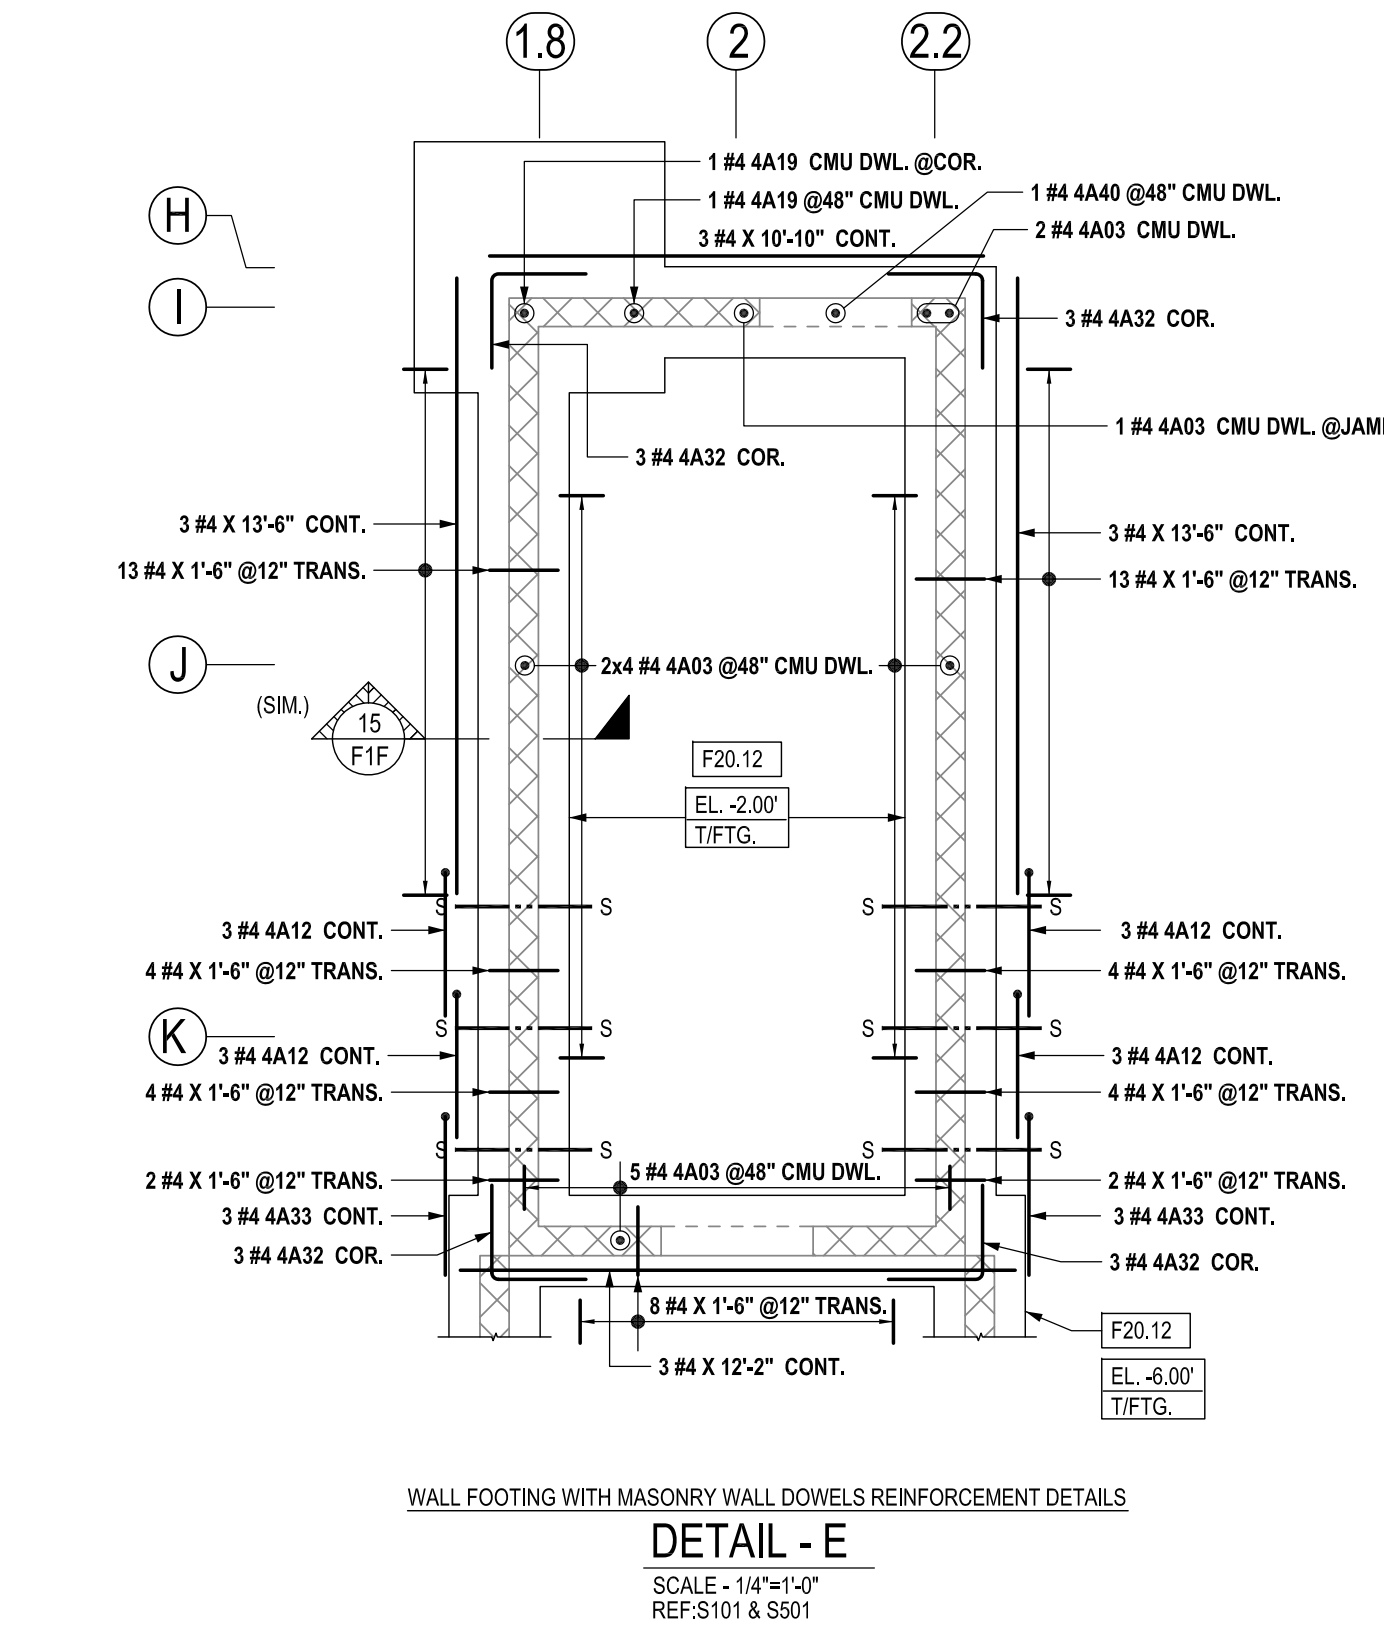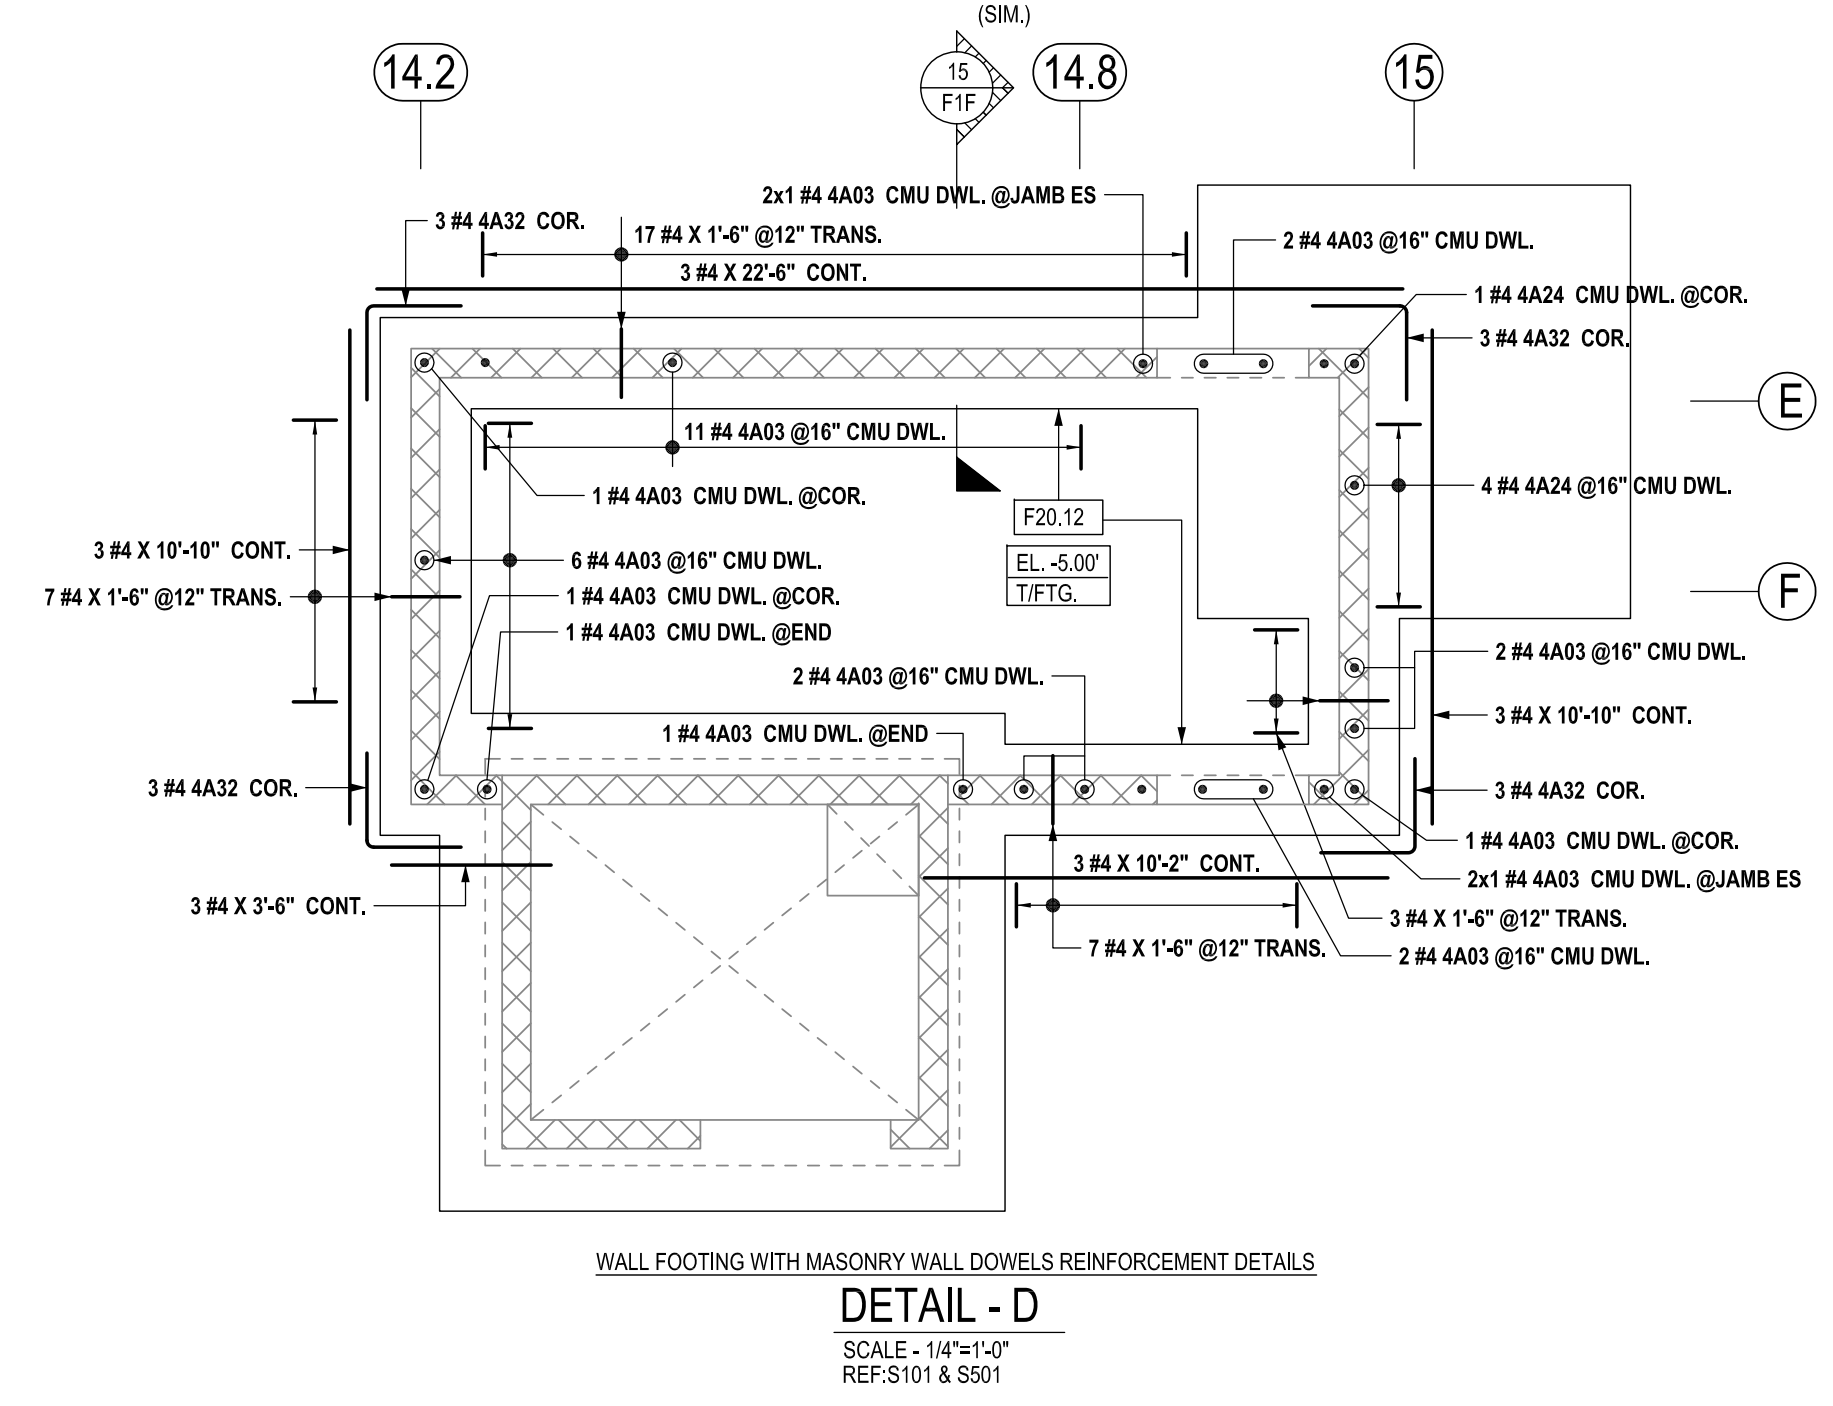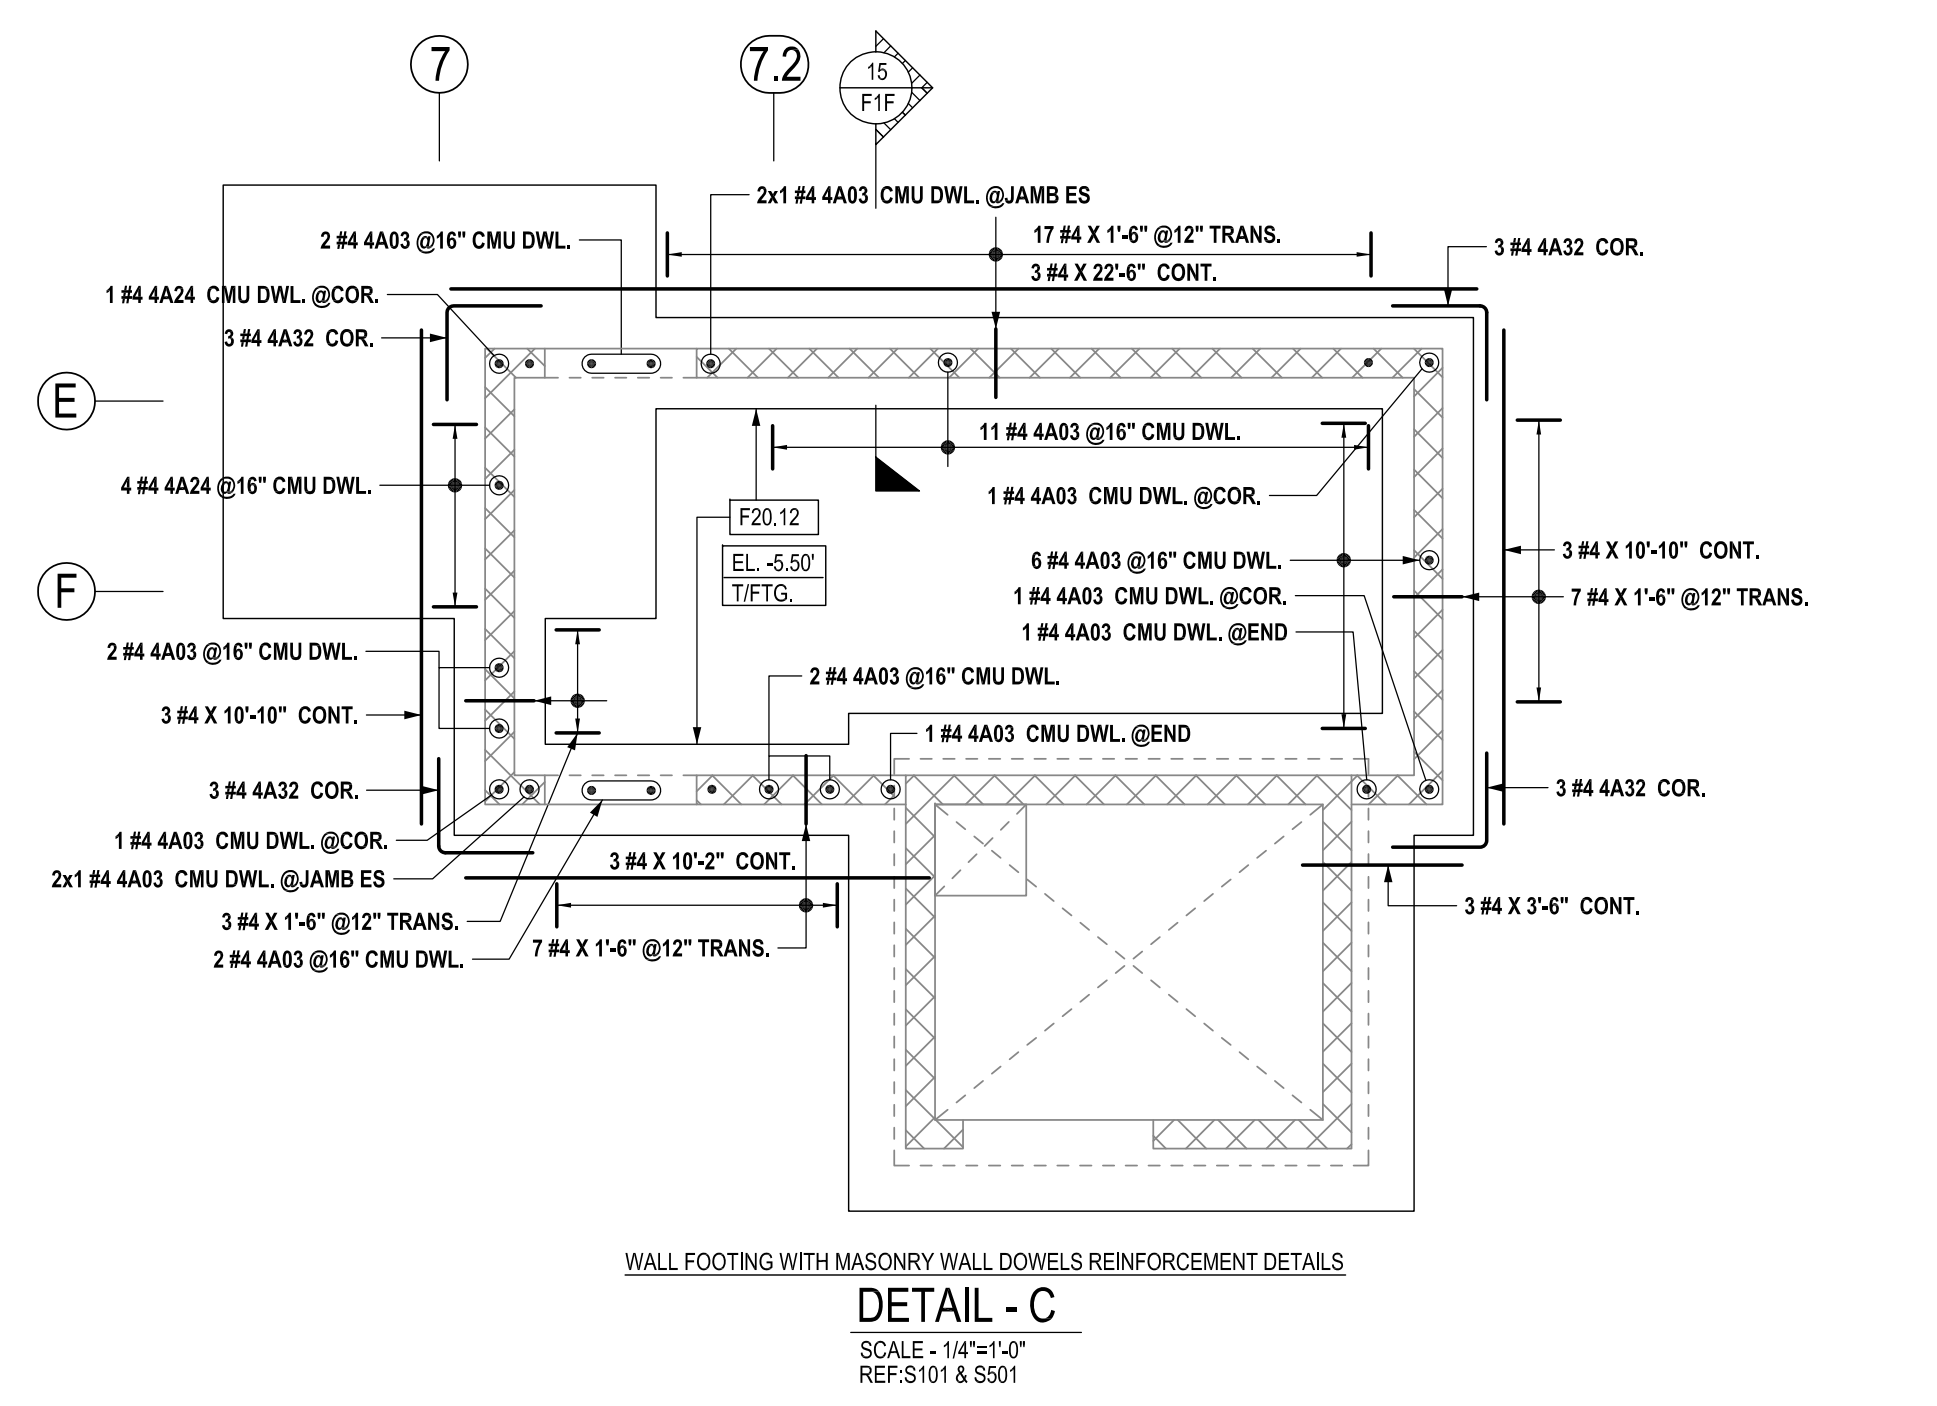

Structure	-	Contract No.	-
Location	-	Drawing No.	-
Architect	-	Area-A&B FOUNDATION	-
Engineer	-		
Customer	-		
Made by:	-	Date:	-
REV. NO.	DATE	DESCRIPTION	


By	Qty	Size	Total Length	Type	X	Y	Z	T	U	V	W	X	Y	Z
4A01	20	#4	1'-11 1/2"	3										
4A02	20	#4	3'-0 1/2"	3										

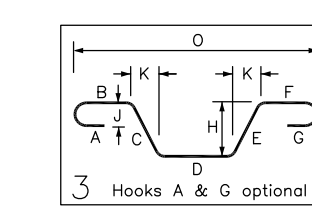

LAP SCHEDULE		LAP SCHEDULE	
REF: S002 (GSN)		REF: S002 (GSN)	
(FOR FOUNDATION)		(FOR MASONRY WALL)	
SIZE	4000 PSI	SIZE	48 BAR Ø
	TOP OTHERS		
#3	24" 19"	#3	18"
#4	32" 25"	#4	24"
#5	40" 31"	#5	30"
#6	48" 37"	#6	36"
#7	70" 54"	#7	42"
#8	80" 62"	#8	48"

LAP SCHEDULE	
REF: S002 (GSN)	
(FOR FOUNDATION)	
SIZE	4000 PSI
	TOP OTHERS
#3	24" 19"
#4	32" 25"
#5	40" 31"
#6	48" 37"
#7	70" 54"
#8	80" 62"

ABBREVIATIONS	
BOTTOM	BOT.
CONTINUOUS	CONT.
CORNER BAR	COR.
INTERSECTION BAR	INT.
VERTICAL BAR	VERT.
HORIZONTAL	HORIZ.
EACH WAY	EW
EACH FACE	EF
EACH SIDE	ES
DOWEL	DWL
DOWEL/VERTICAL	D/V
TRANSVERSE	TRANS.
LONG WAY BAR	LW
SHORT WAY BAR	SW
REFERENCE	REF.

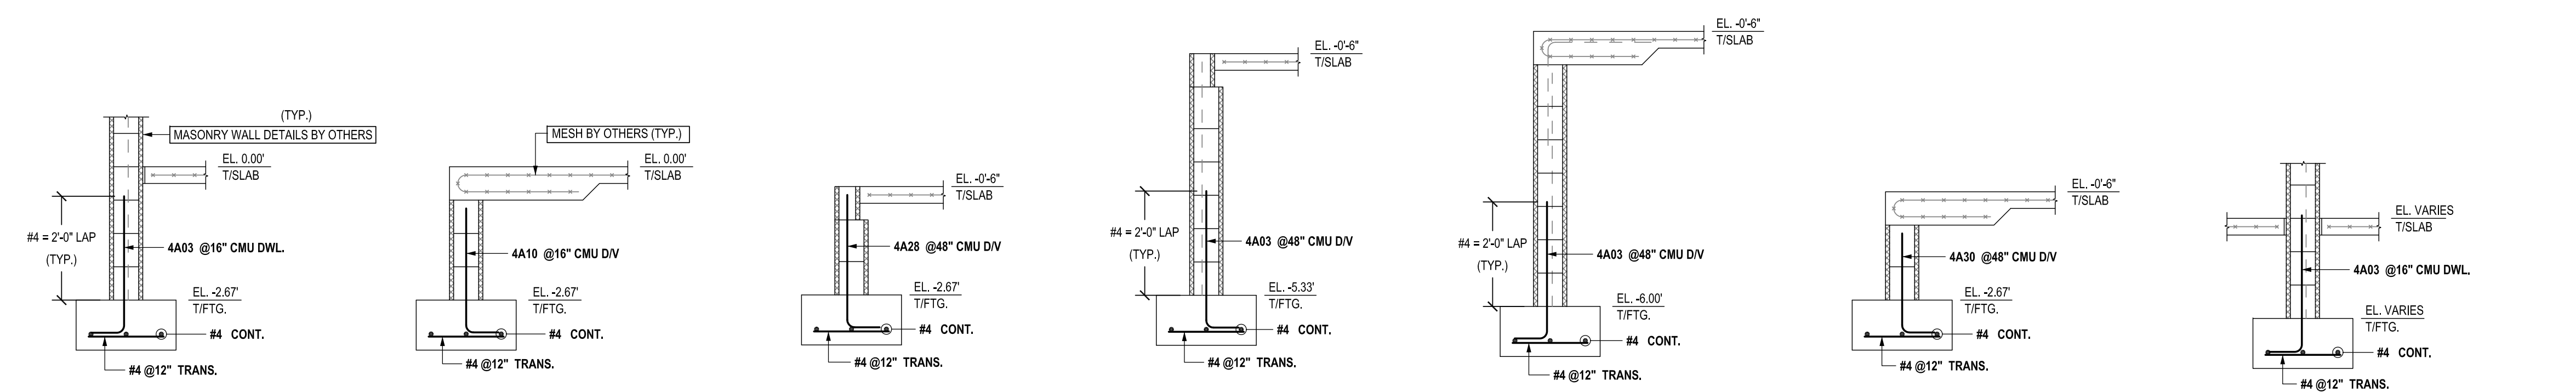

SECTION 9
SCALE - 1/2"=1'-0"
REF: S101 & S502

SECTION 10
SCALE - 1/2"=1'-0"
REF: S101 & S502

SECTION 11
SCALE - 1/2"=1'-0"
REF: S101 & S501

SECTION 12
SCALE - 1/2"=1'-0"
REF: S101 & S501

SECTION 13
SCALE - 1/2"=1'-0"
REF: S101 & S501


SECTION 14
SCALE - 1/2"=1'-0"
REF: S101 & S501

SECTION 15
SCALE - 1/2"=1'-0"
REF: S101 & S501

ENG. PLEASE VERIFY THE LAP SCHEDULE

CLEAR COVER DETAILS	
REF: S501 (GSN)	
(FOR FOUNDATIONS)	
BOTTOM	3"
TOP	2"
SIDE	3"

CLEAR COVER DETAILS	
REF: S501 (GSN)	
(FOR PIER)	
TOP	2"
SIDE	2"

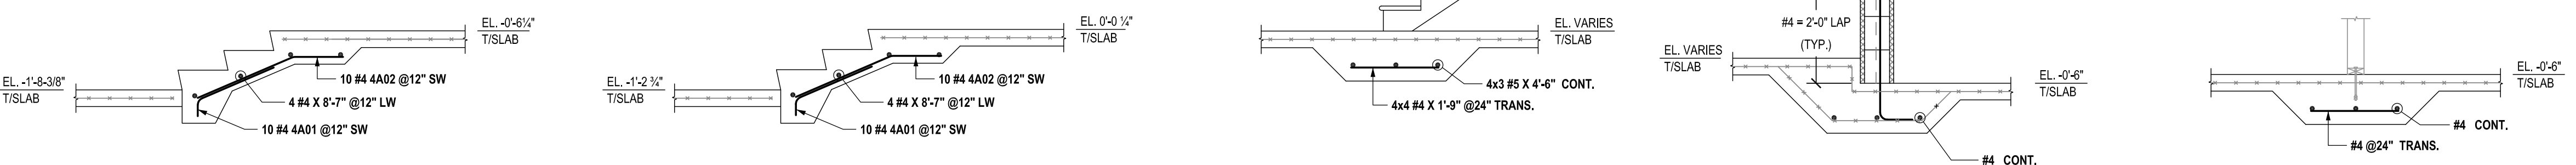


SECTION 16
SCALE - 1/2"=1'-0"
REF: S101 & S501

SECTION 17
SCALE - 1/2"=1'-0"
REF: S101 & S501


SECTION 18
SCALE - 1/2"=1'-0"
REF: NOTE.11/S101 & S502

SECTION 19
SCALE - 1/2"=1'-0"
REF: S101 & S502


SECTION 20
SCALE - 1/2"=1'-0"
REF: S101 & S501

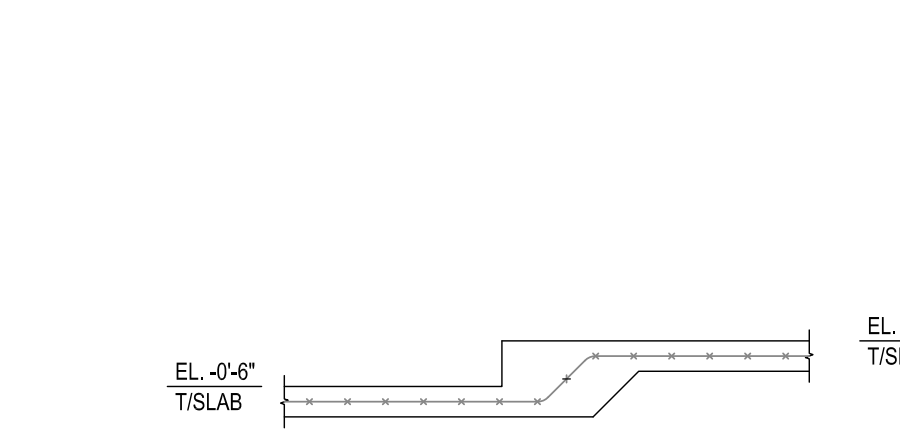


SECTION 21
SCALE - 1/2"=1'-0"
REF: S101 & S502

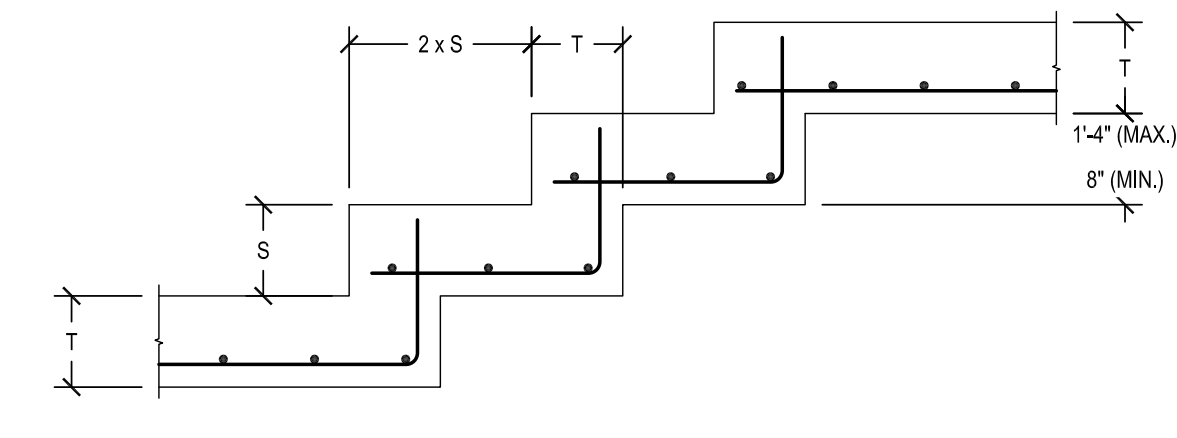

TYPICAL STEP DETAIL
SCALE - 1/2"=1'-0"
REF: S501

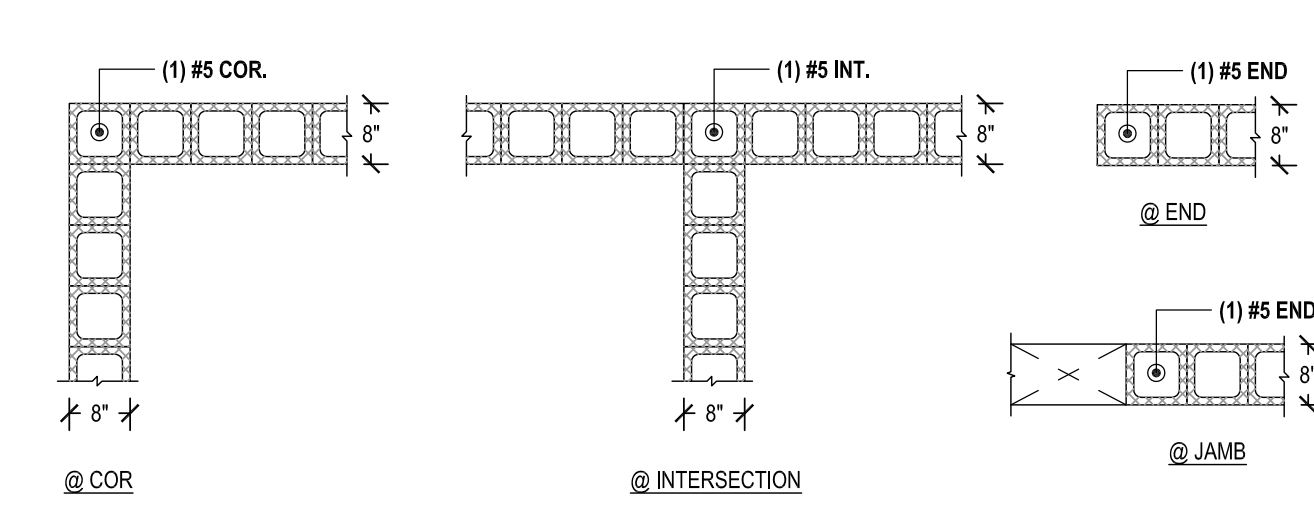

TYPICAL MASONRY WALL DETAIL
SCALE - 1/2"=1'-0"
ENG. PLEASE VERIFY THE MASONRY CORNER DETAILS

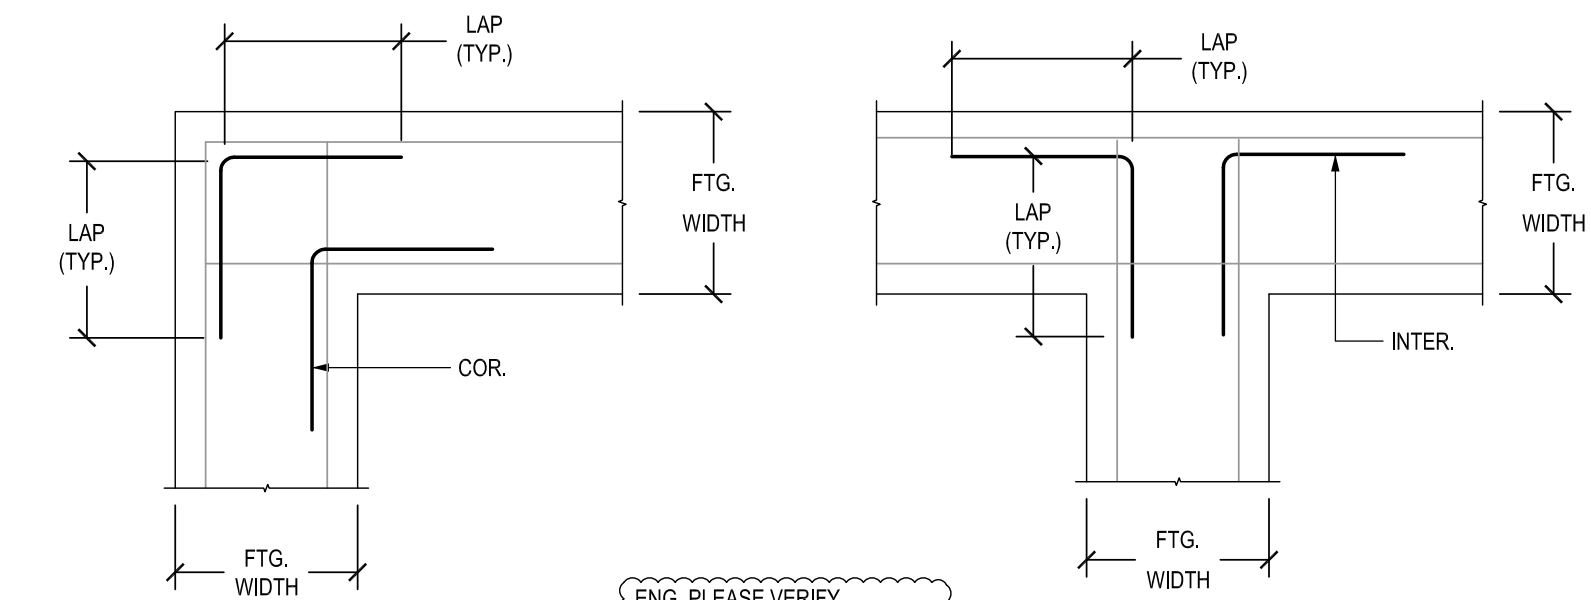

TYPICAL CORNER AND INTERSECTION BAR DETAILS
SCALE - 1/2"=1'-0"
ENG. PLEASE VERIFY THE BAR ARRANGEMENT (TYP.)

Structure	-	Location	-	Architect	-	Engineer	-	Customer	-
Made by:	-	Date:	-	CONTRACT NO.		-			
DRAWING COVERS					DRAWING NO.				
AREA--A&B FOUNDATION					-				
REV. NO.	DATE	DESCRIPTION							